

New application incorporating the following changes, which were requested by the Local Authority.

- Removal of the central dormer on the front elevation.
- Simplification of the door case.
- Chimneys decreased in size and simplified.
- Front facade retained.
- Basement reduced so that it extends only 4m beyond the main rear building line.



Charlton Brown Architects

Elevations revised: 27.11.12 CT A
Details | Date | By | Rev


30 Denewood, London, N6 4AH

Proposed Elevations


Dwg No.: 1182 / AP2 - 04a Scale: 1:100 @ A1, 1:200 @ A3

The Old Chapel, Shepherds Walk, Hampstead, London, NW3 5UE
T 020 7794 1234 F 020 7435 5085 E office@charltonbrown.com


Please follow the drawings exactly. If you find errors or omissions ask for clarification. Do not proceed without revised instructions. No dimensions to be scaled.

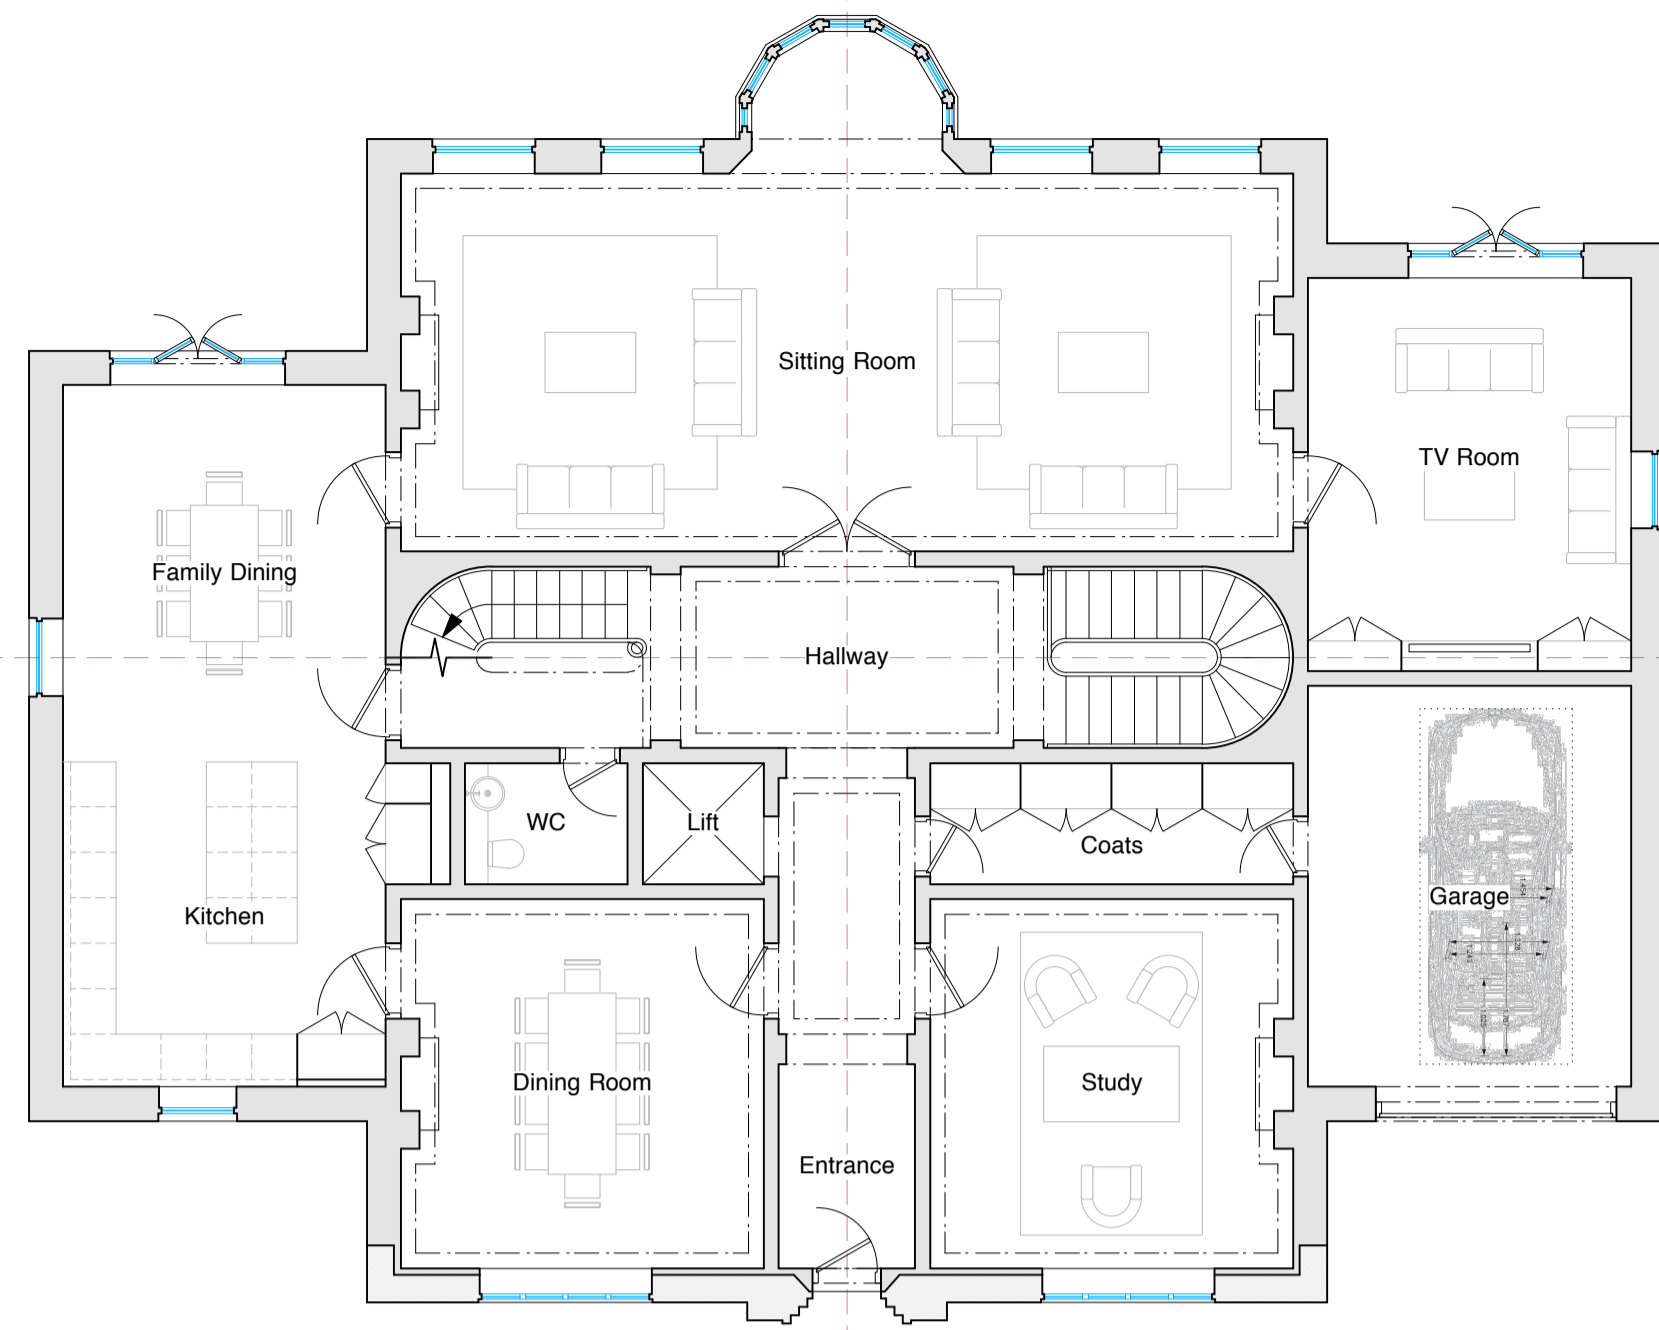


Ground Floor Plan

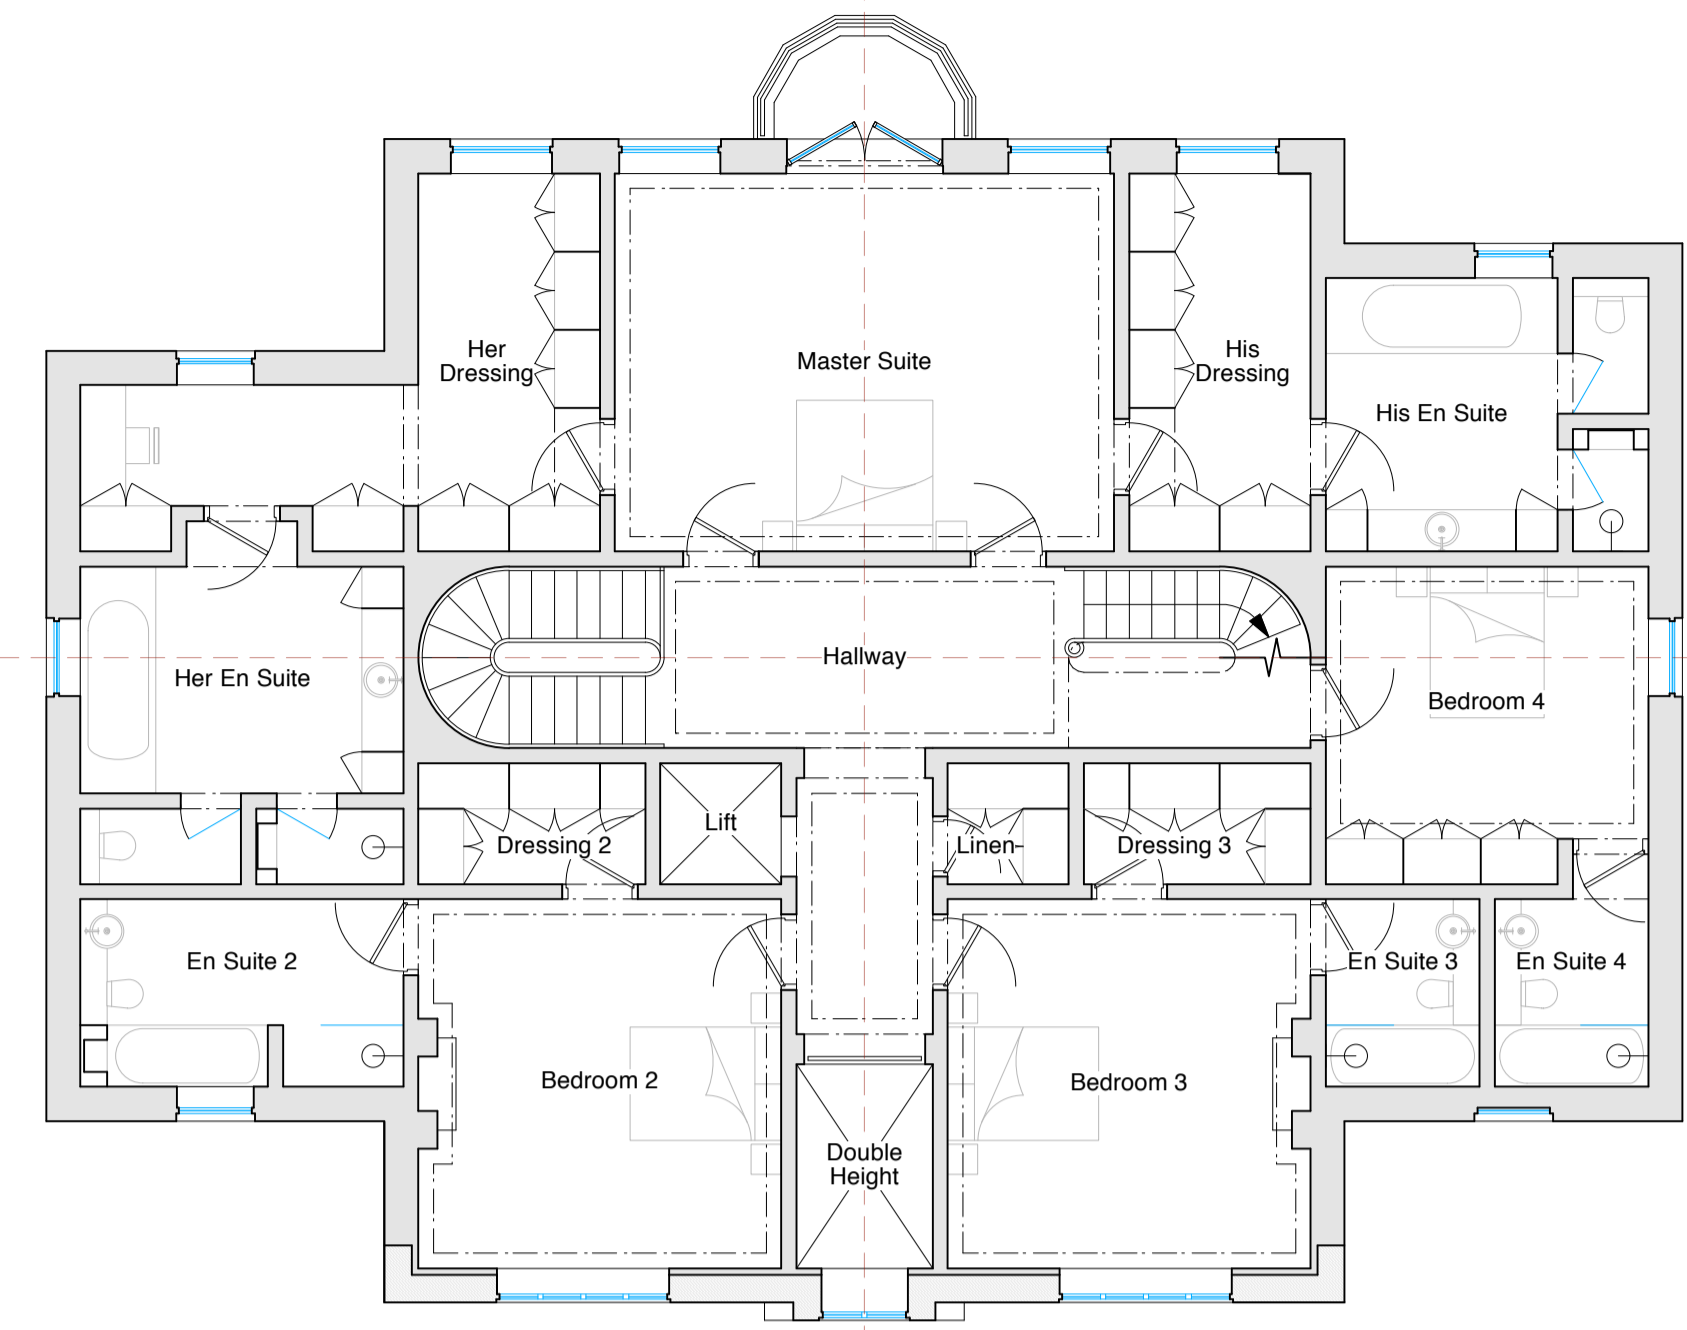


First Floor Plan

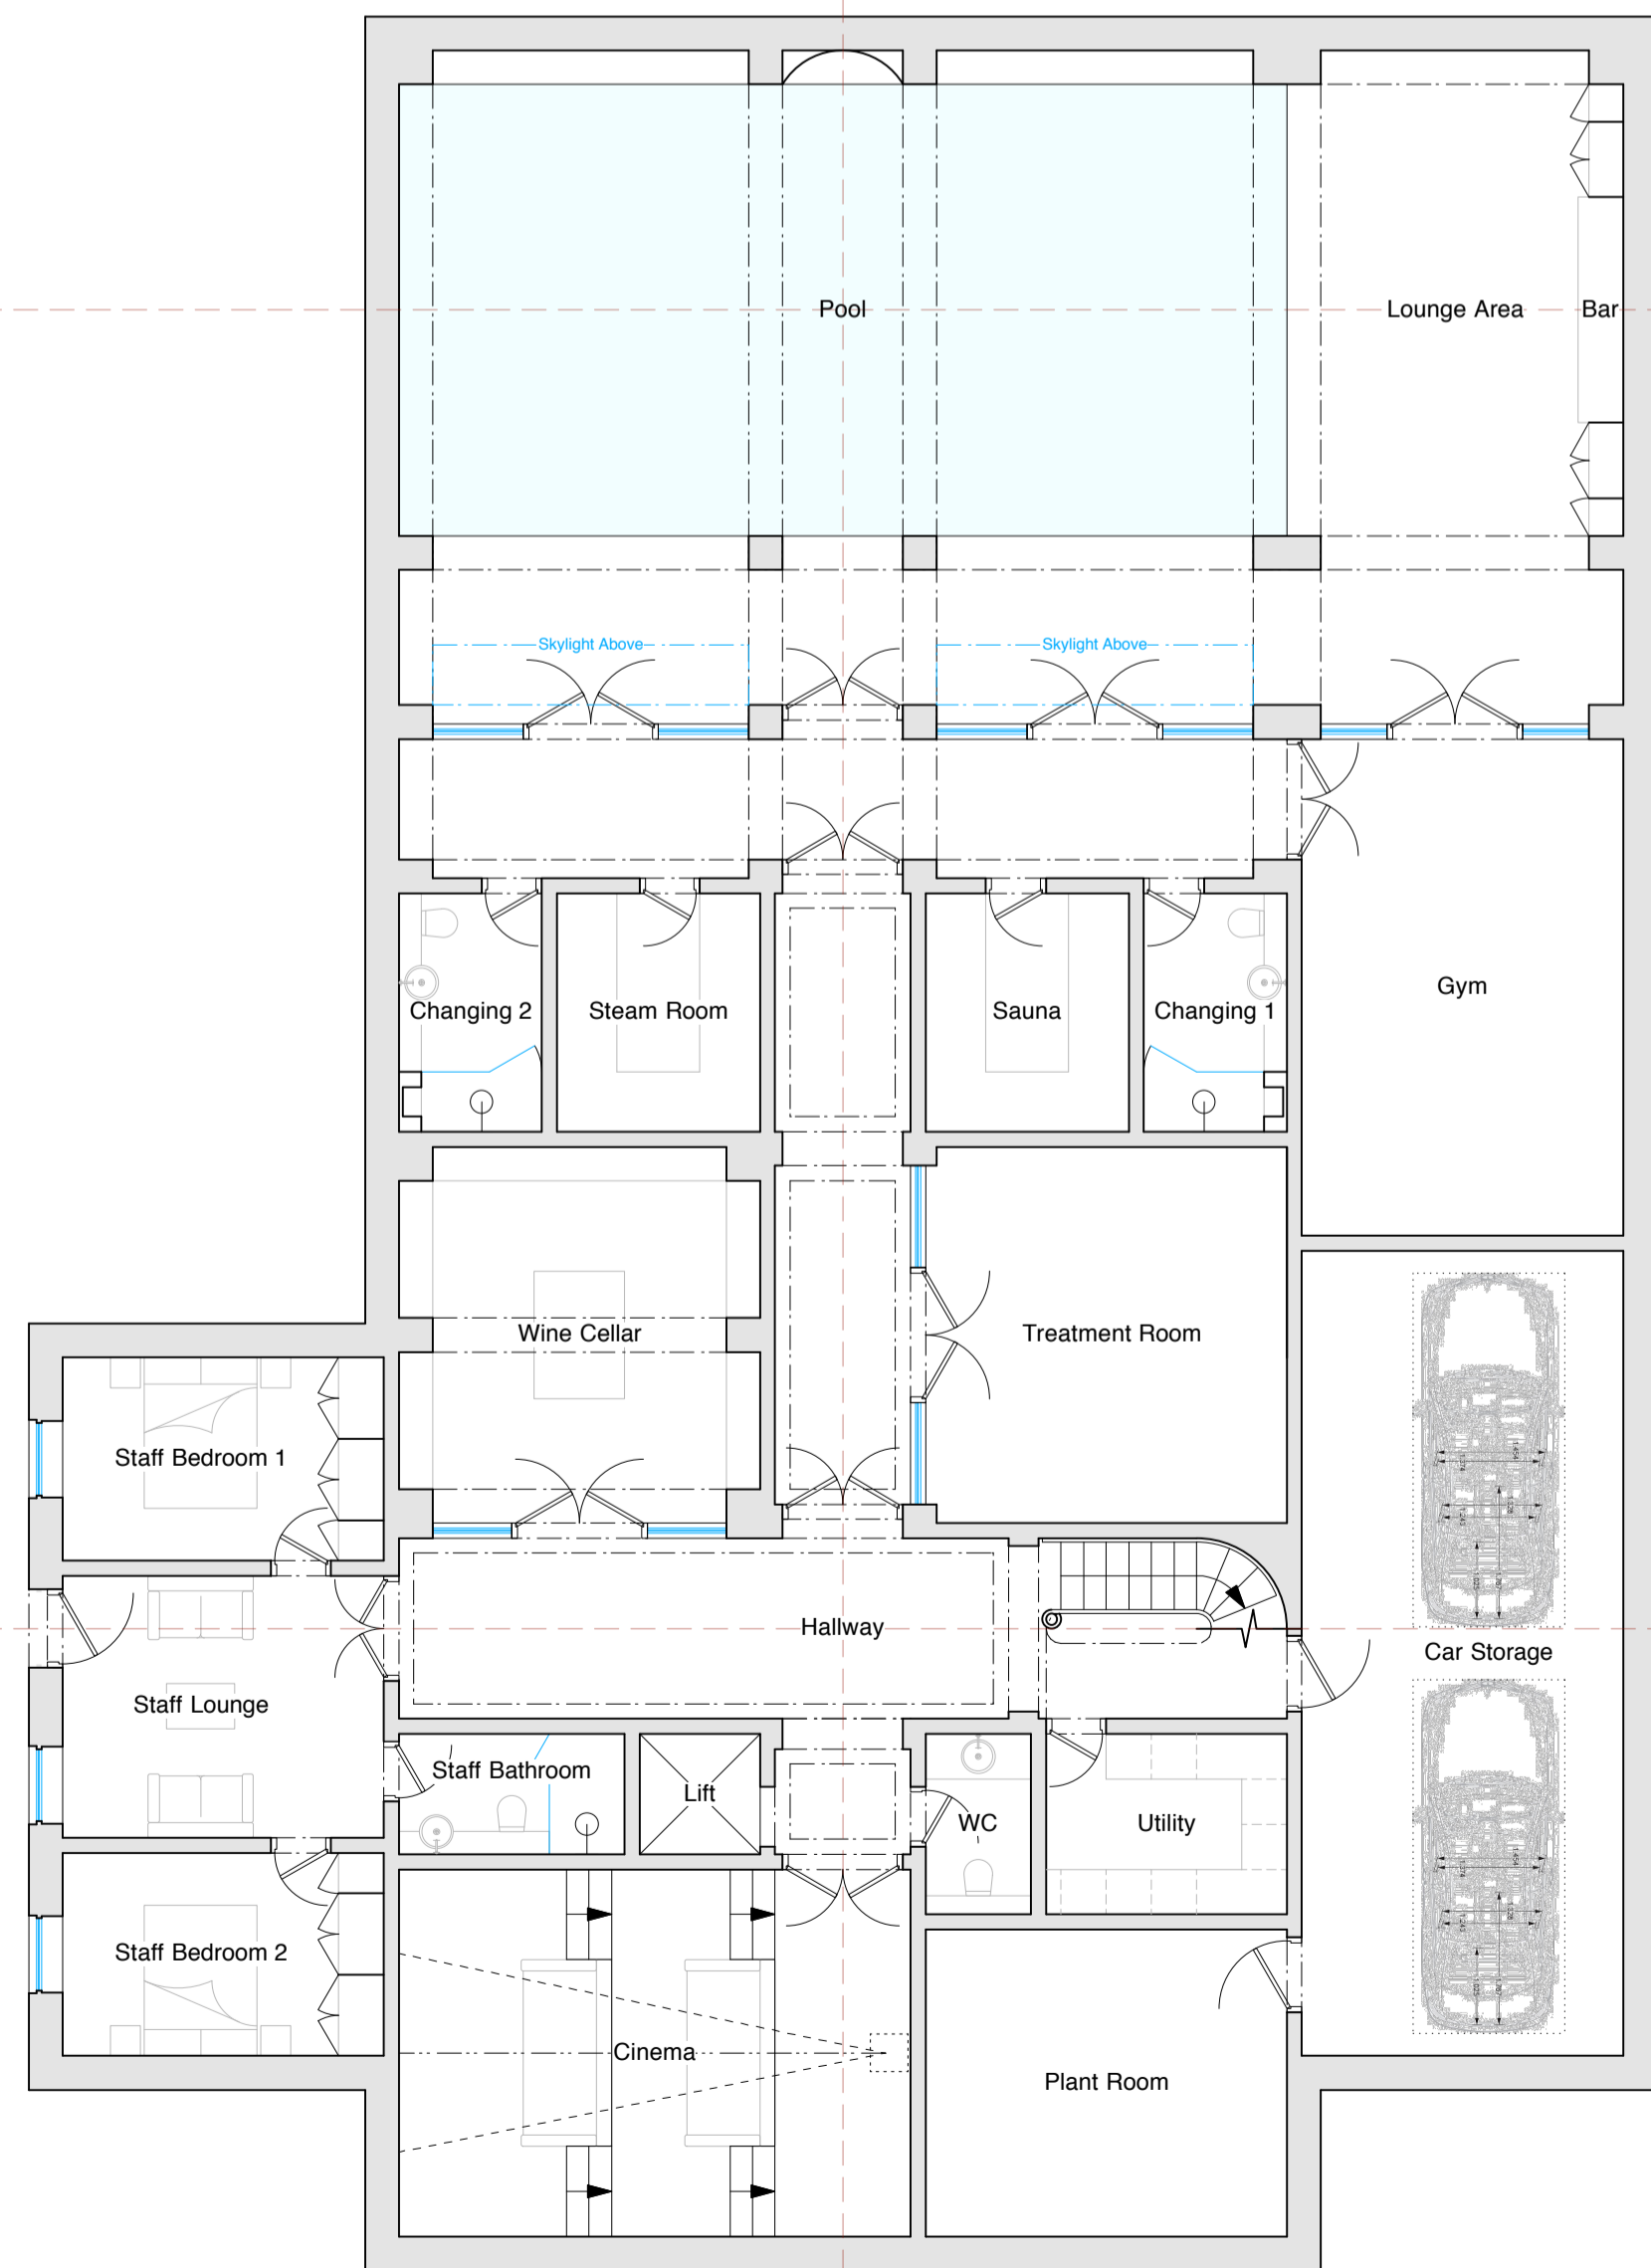

Basement Plan

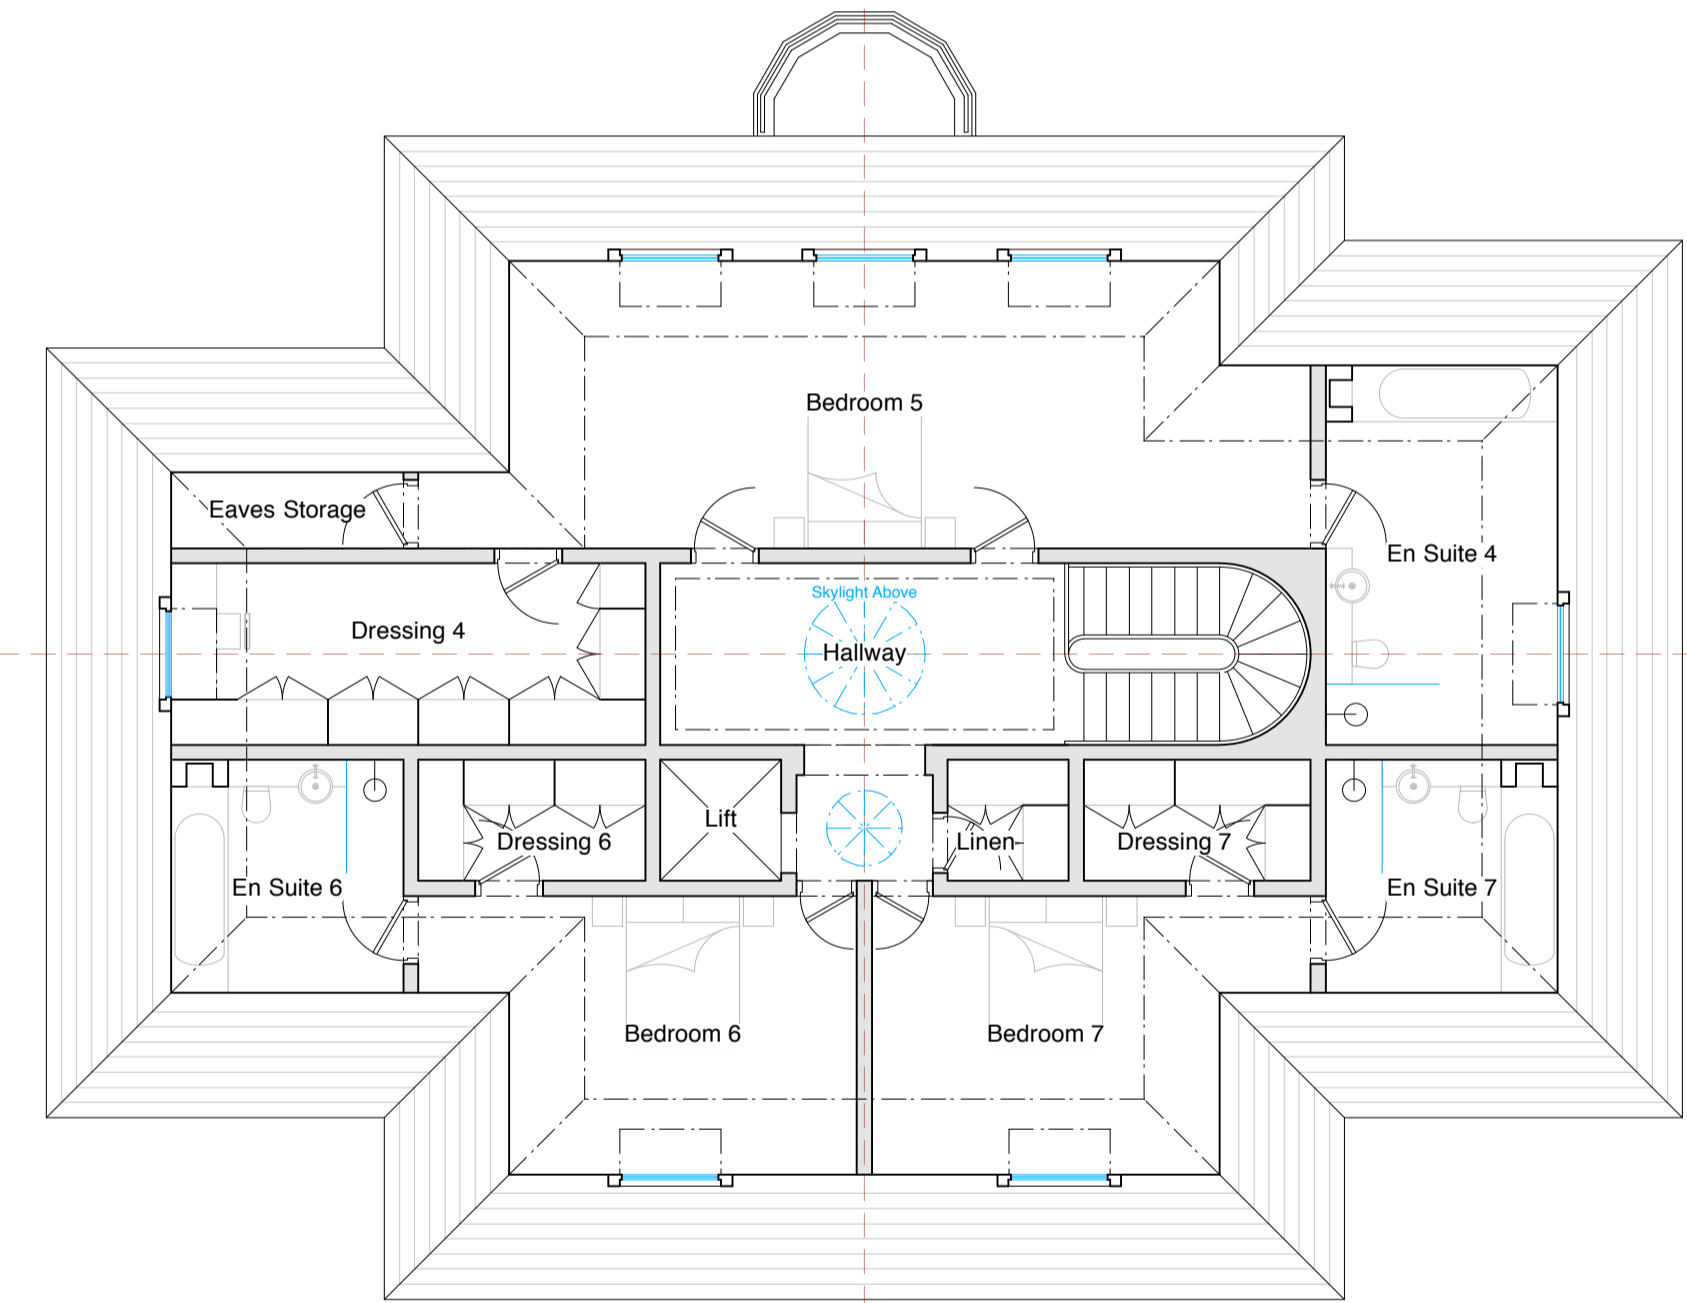

Second Floor Plan

 

Charlton Brown Architects
 Preliminary P1 - Drawing issued to clients for feedback. 07/02/13 CT /
 details date by rev

30 Denewood Road, London N6 4AH.
 Proposed Plans 1182 / AP3 - 02

The Belvedere, 2 Back Lane, Hampstead, London NW3 1HL. 1:100 @ 100% A1(L) or 1:200 @ 50% A3(L)
 T: 020 7794 1234 F: 020 7435 5085 E: office@charltonbrown.com This drawing is copyright
 Please follow the drawing's title block. If you find errors or omissions ask for clarification. Do not proceed without revised instructions. No dimensions to be scaled.



KEY:
 Existing Footprint
 Extent Of Basement Below



- New application incorporating the following changes, which were requested by the Local Authority.
- Removal of the central dormer on the front elevation.
 - Simplification of the door case.
 - Chimneys decreased in size and simplified.
 - Front facade retained.
 - Basement reduced so that it extends only 4m beyond the main rear building line.



30 Denewood, London, N6 4AH
 Proposed
 Site Plan

Dwg. No.: 1182 / AP2 - 02 Scale: 1 : 100 @ A1, 1: 200 @ A3

The Old Chapel, Shepherds Walk, Hampstead, London, NW3 5UE
 T: 020 7794 1234 F: 020 7435 5085 E: office@charltonbrown.com
 Please follow the drawing exactly. If you find errors or omissions ask for clarification. Do not proceed without revised instructions. No dimensions to be scaled.