

This drawing is protected under Copyright and no one should copy or reproduce any part of this drawing without the permission of the Architect. (Design Copyright Act 1988)

This drawing must not be used for purposes other than that for which it is provided. It is supplied without liability for any errors or omissions.

The true scale from this drawing, all dimensions to be checked on site. All drawings subject to Statutory Authority Approval.

notes:

no: 0
 rev: FIRST ISSUE
 date: 30.04.12

status: **PLANNING**

W O L F
A R C H I T E C T S


16 Lambton place
 Notting Hill
 London W11 2SH
 Tel: 0207 2293125
 Fax: 0207 2293257
 info@wolffarchitects.co.uk

project: No. 13 Ingram Avenue
 London, NW11 6TG

dwg no: 1123-PL-110
 rev no: 0

drawing title: Existing
 Ground Floor Plan

date: 02 Feb 2012
 scale: 1:50

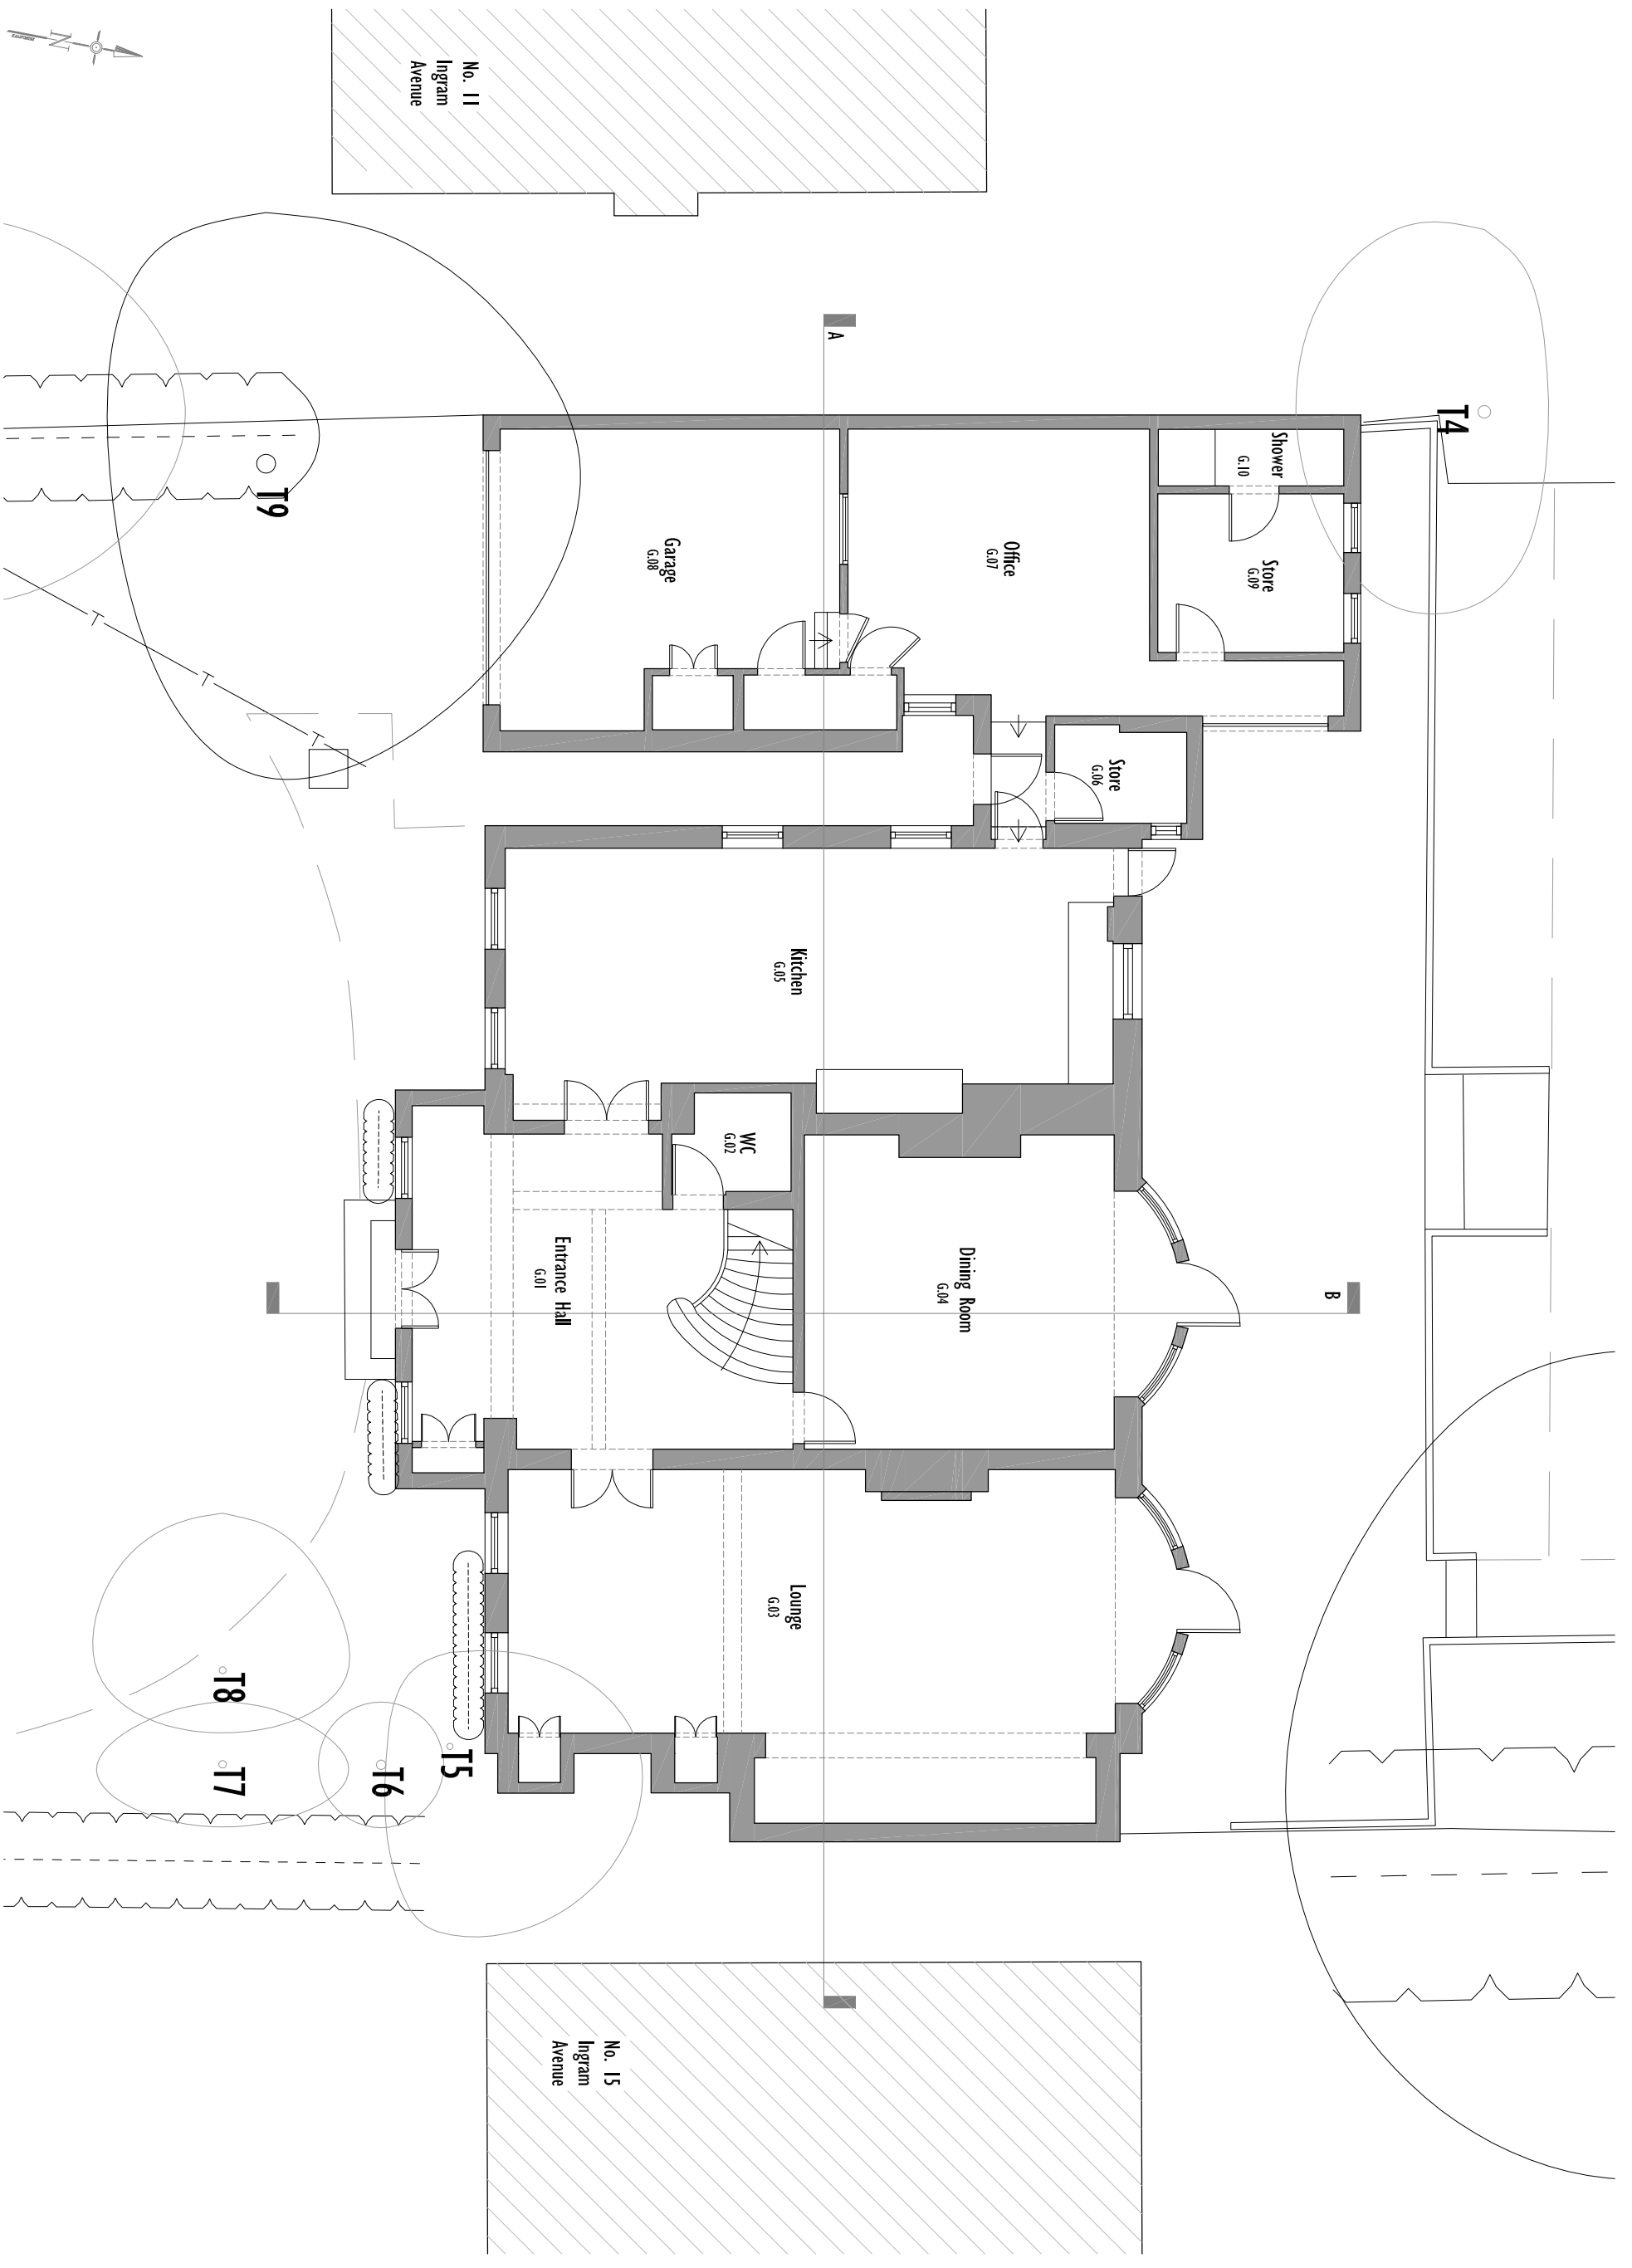

EXISTING GROUND FLOOR PLAN
 13 INGRAM AVENUE, LONDON, NW11 6TG
 1:50 @ A1 - 1:100 @ A3

This drawing is protected under Copyright and at no time should any portion of this drawing be reproduced or copied without the permission of the Architect. (Design Copyright Act 1988)

This drawing must not be used for purposes other than that for which it is provided. It is supplied without liability for any errors or omissions.

Do not scale from this drawing. All dimensions to be checked on site. All drawings subject to statutory authority approval.

notes:

no: 0
rev: FIRST ISSUE
date: 30.04.12

status: PLANNING

W O L F
A R C H I T E C T S



1 6 J a m b t o n p l a c e
n o t t i n g h i l l
l o n d o n w i l 2 5 h
t e l 0 2 0 7 2 2 9 3 1 2 5
f a x 0 2 0 7 2 2 9 3 2 5 7
i n f o @ w o l f a r c h i t e c t s . c o . u k

project: No. 13 Ingram Avenue
London, NW11 6TG

dwg no: 1123-PL-111
rev no: 0

drawing title: Existing
First Floor Plan

date: 02 Feb 2012
scale: 1:50

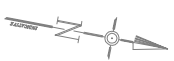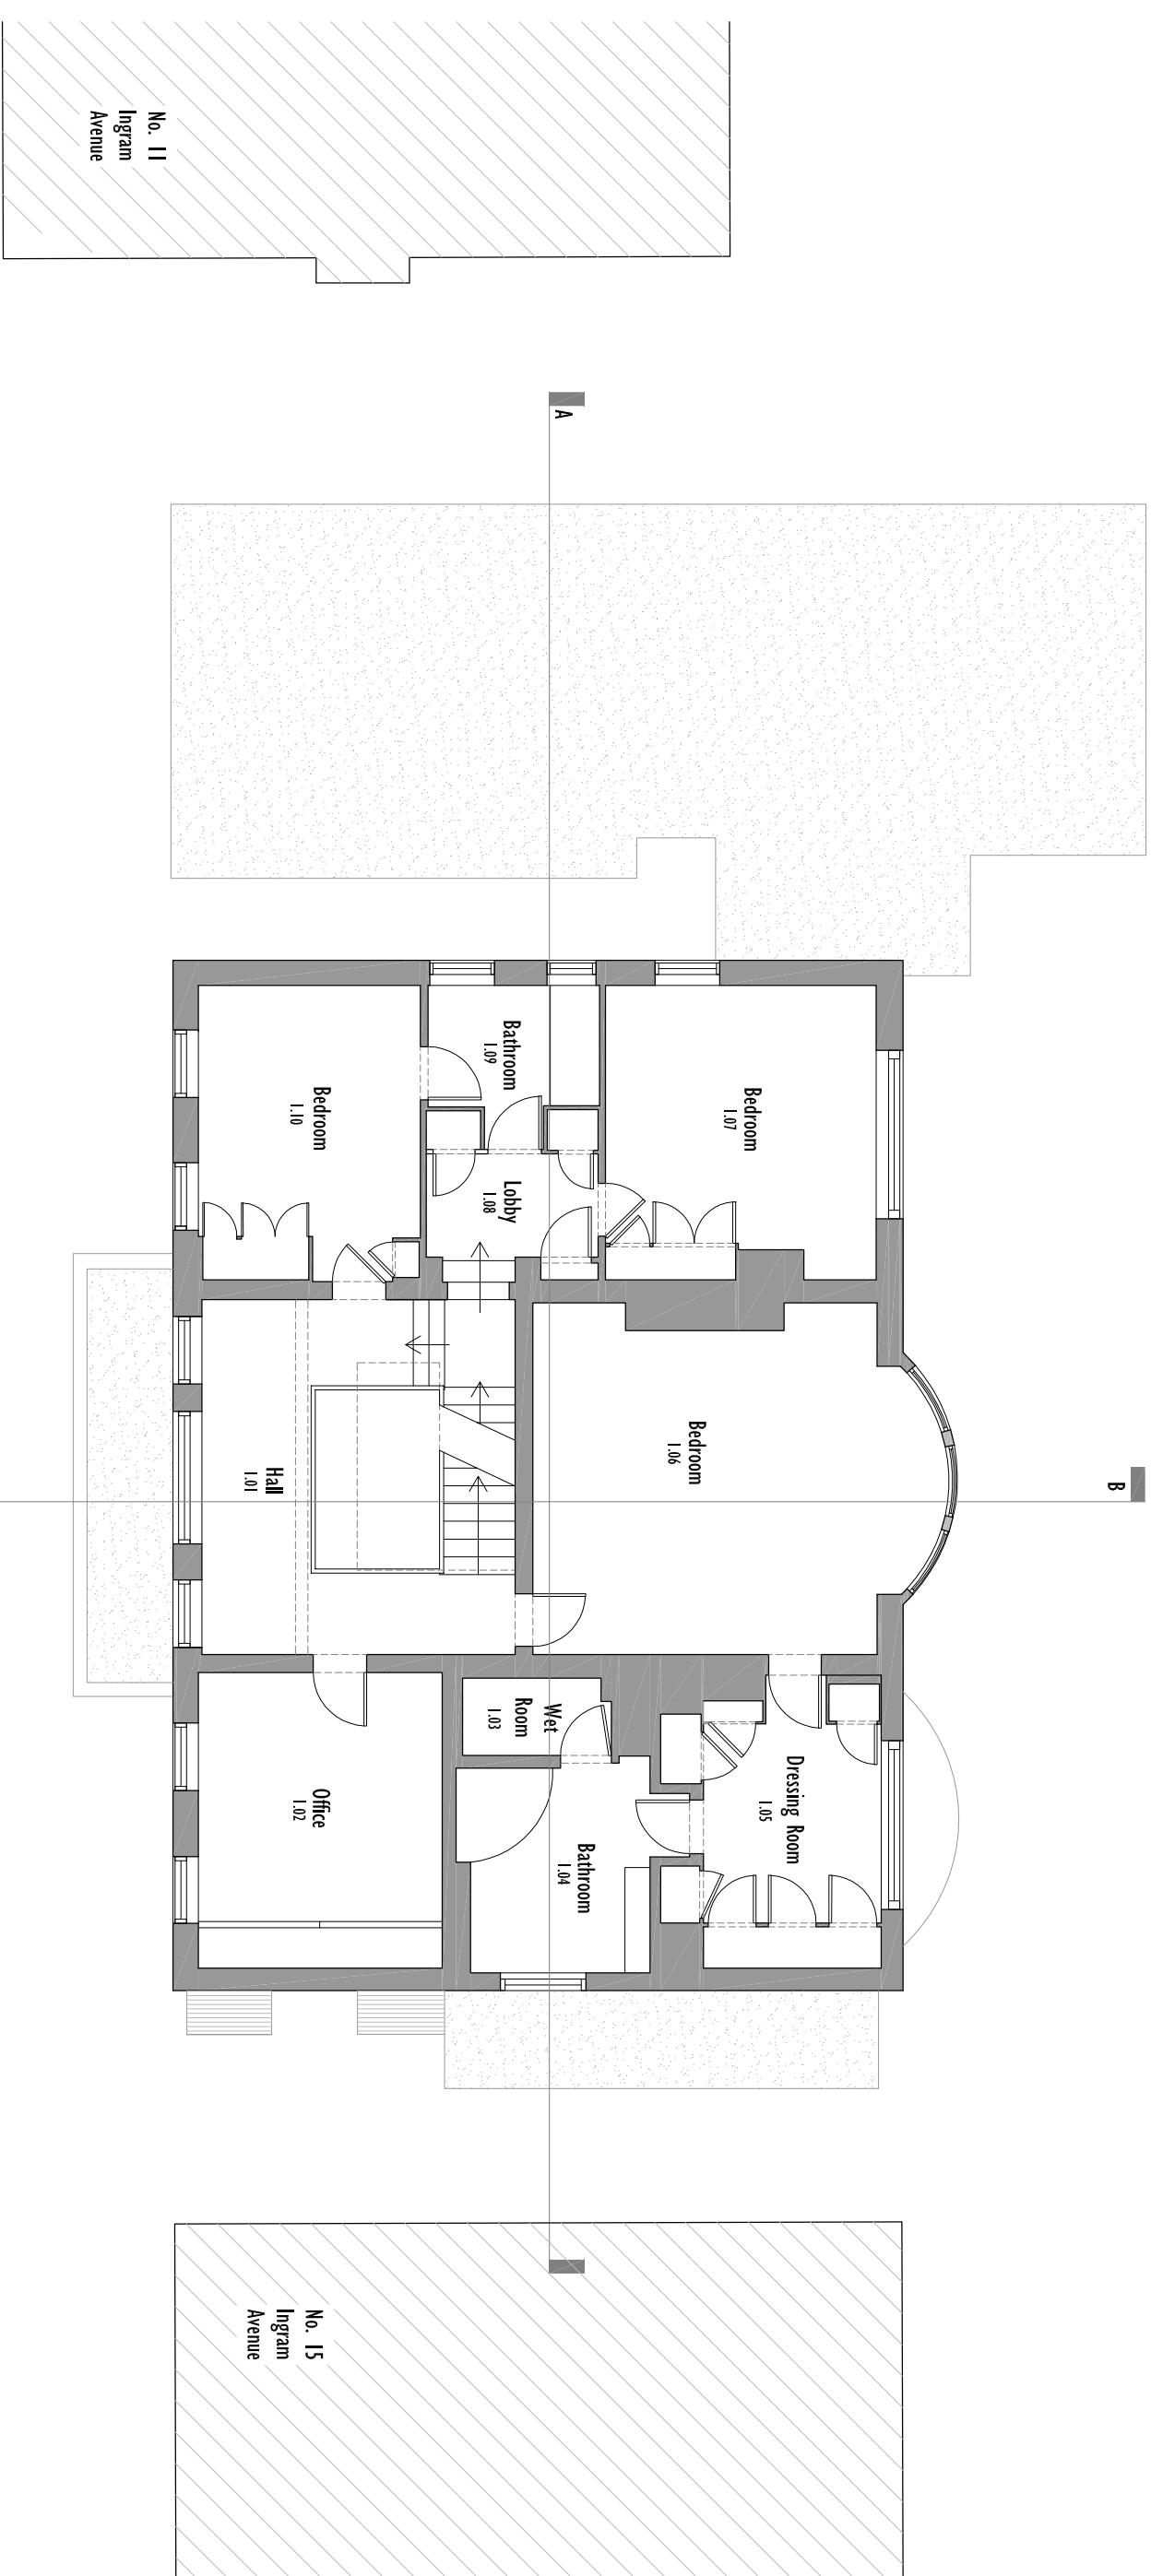

0 1 2 3 4 5m 10m

EXISTING FIRST FLOOR PLAN

13 INGRAM AVENUE, LONDON, NW11 6TG
1:50 @ A1 - 1:100 @ A3

This drawing is protected under Copyright and at no time should any portion of this drawing be reproduced or copied without the permission of the Architect. (Design Copyright Act 1988)

This drawing must not be used for purposes other than that for which it is provided. It is supplied without liability for any errors or omissions.

Do not scale from this drawing. All dimensions to be checked on site. All drawings subject to statutory authority approval.

notes:

no: 0
rev: 0
date: 30.04.12

status: PLANNING

W O L F
A R C H I T E C T S


1 6 l a m b t o n p l a c e
n o t t i n g h i l l
l o n d o n w i l 2 5 h
t e l 0 2 0 7 2 2 2 9 3 1 2 5
f a x 0 2 0 7 2 2 2 9 3 2 5 7
i n f o @ w o l f a r c h i t e c t s . c o . u k

project: No 13 Ingram Avenue
London, NW11 6TG

dwg no: 1123-PL-112
rev no: 0

drawing title: Existing
Second Floor Plan

date: 02 Feb 2012
scale: 1:50

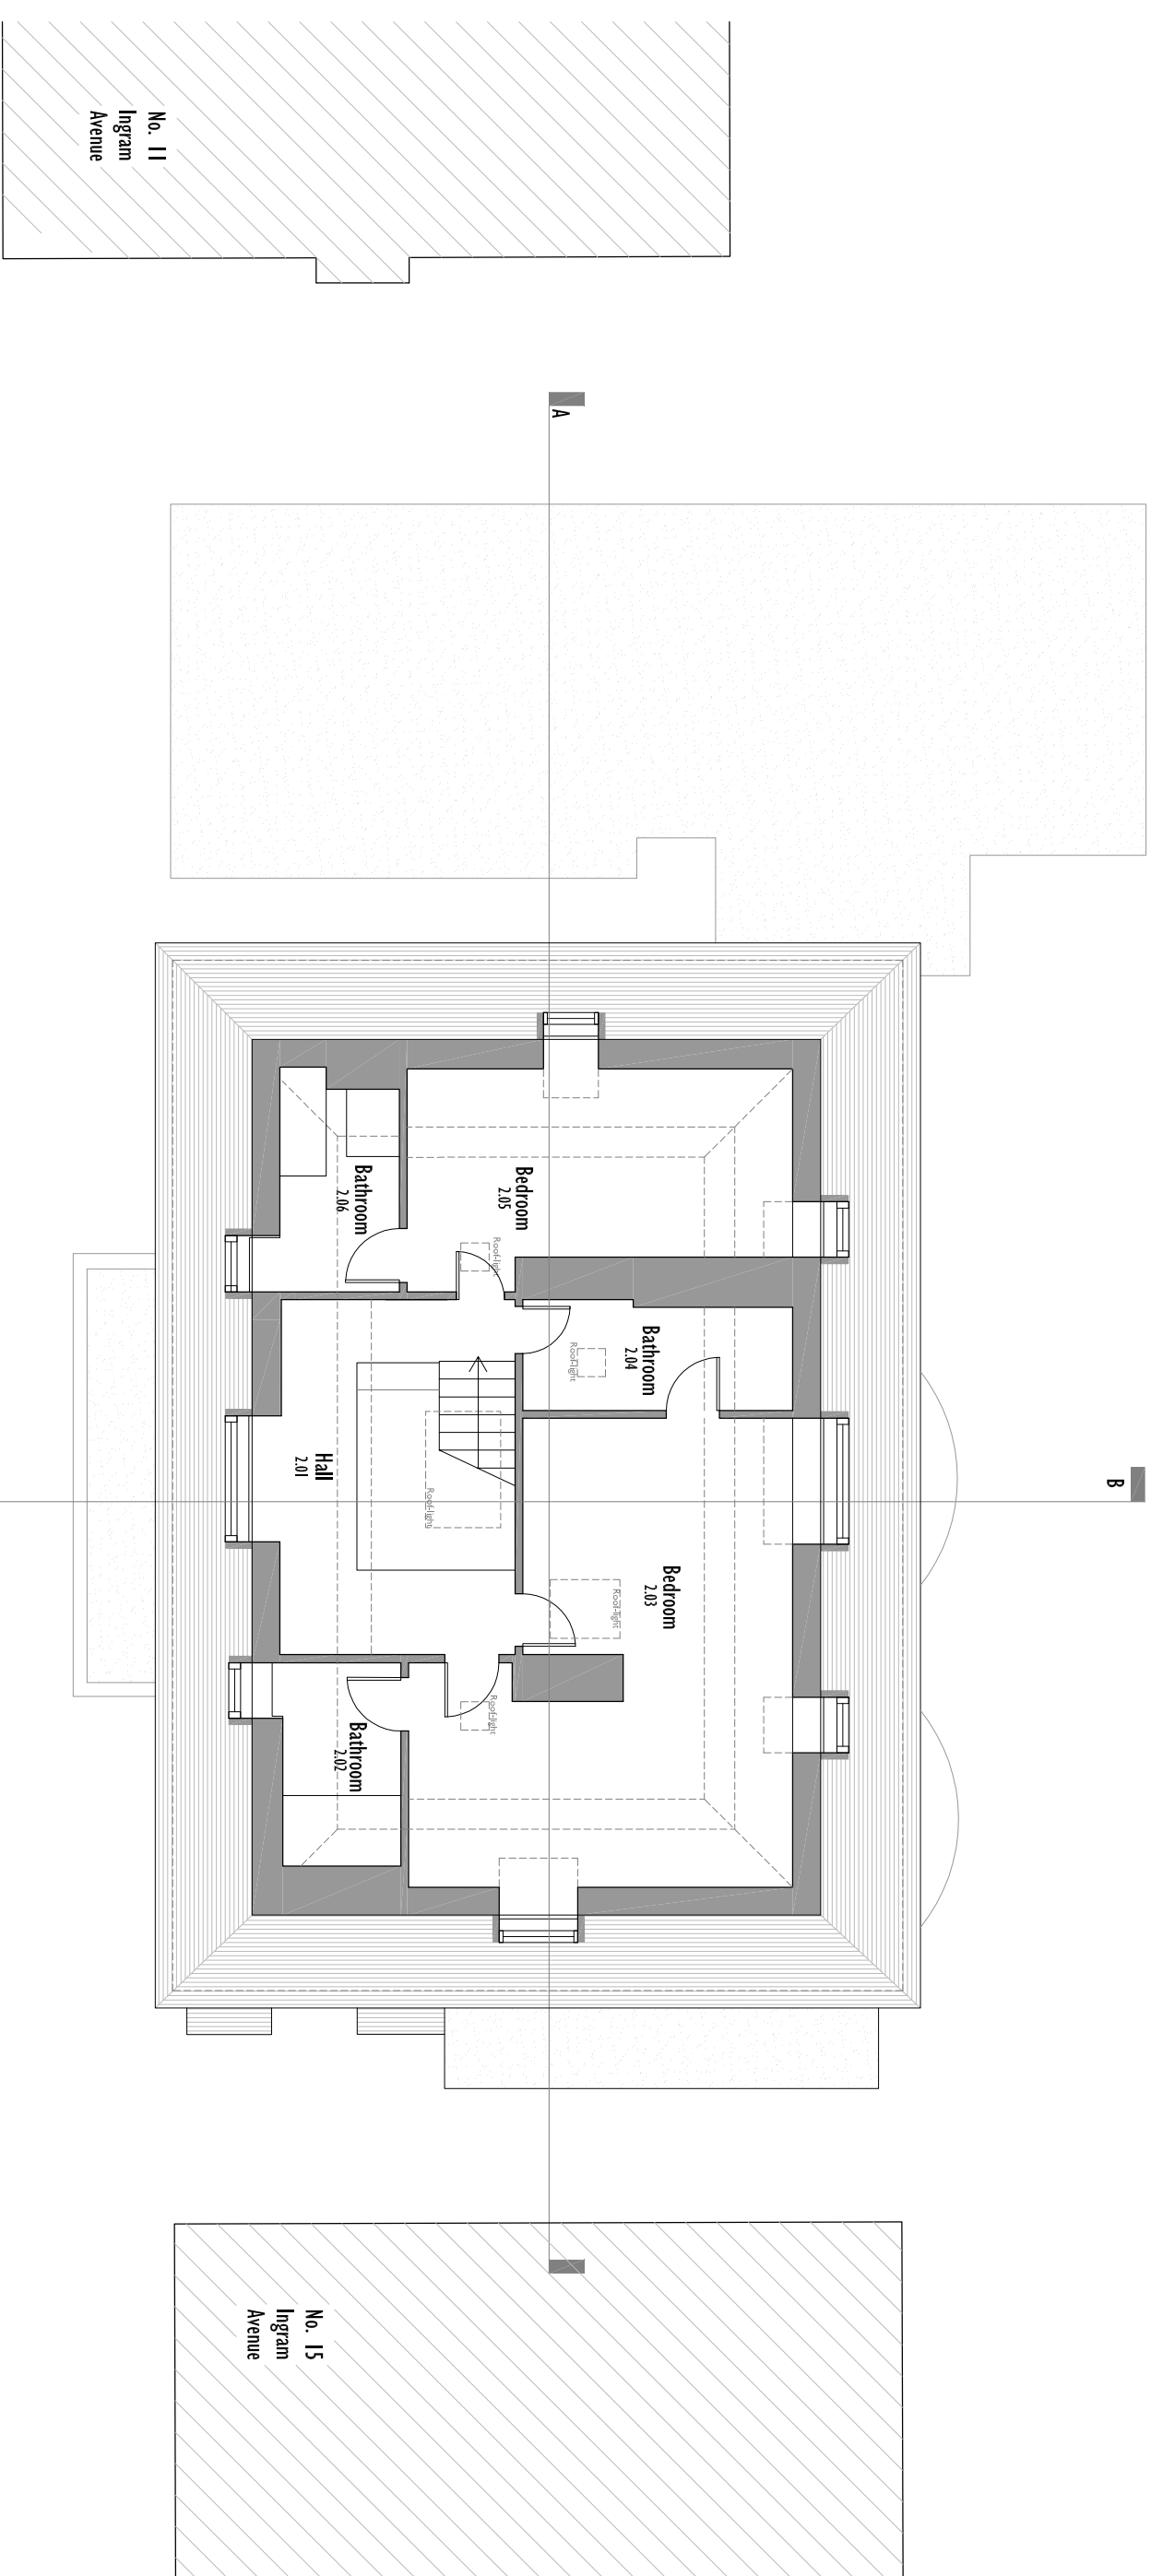

EXISTING SECOND FLOOR PLAN

13 INGRAM AVENUE, LONDON, NW11 6TG
1:50 @ A1 - 1:100 @ A3