

The drawing is protected under Copyright and as no person should copy or reproduce any part of this drawing without the permission of the Architect. (Design Copyright Act 1988)

This drawing must not be used for purposes other than that for which it is provided. It is supplied without liability for any errors or omissions.

Do not scale from this drawing. All dimensions to be checked on site. All drawings subject to Statutory Authority Approval.

notes:

B	MINOR AMENDMENTS TO BASEMENT	20.03.13
A	MINOR AMENDMENTS TO BASEMENT	25.02.13
0	FIRST ISSUE	18.10.12

status: **PLANNING**

W O L F
A R C H I T E C T S


16 Lambton Place
London, W11 2SH
Tel: 020 7229 3125
Fax: 020 7229 3257
info@wolffarchitects.co.uk

project: No 13 Ingram Avenue
London, NW11 6TG


dwg no: 1123-PL-302
rev no: B

drawing title: Proposed
Lower Ground Floor Site Plan

date: 03 Mar 2012
scale: 1:100

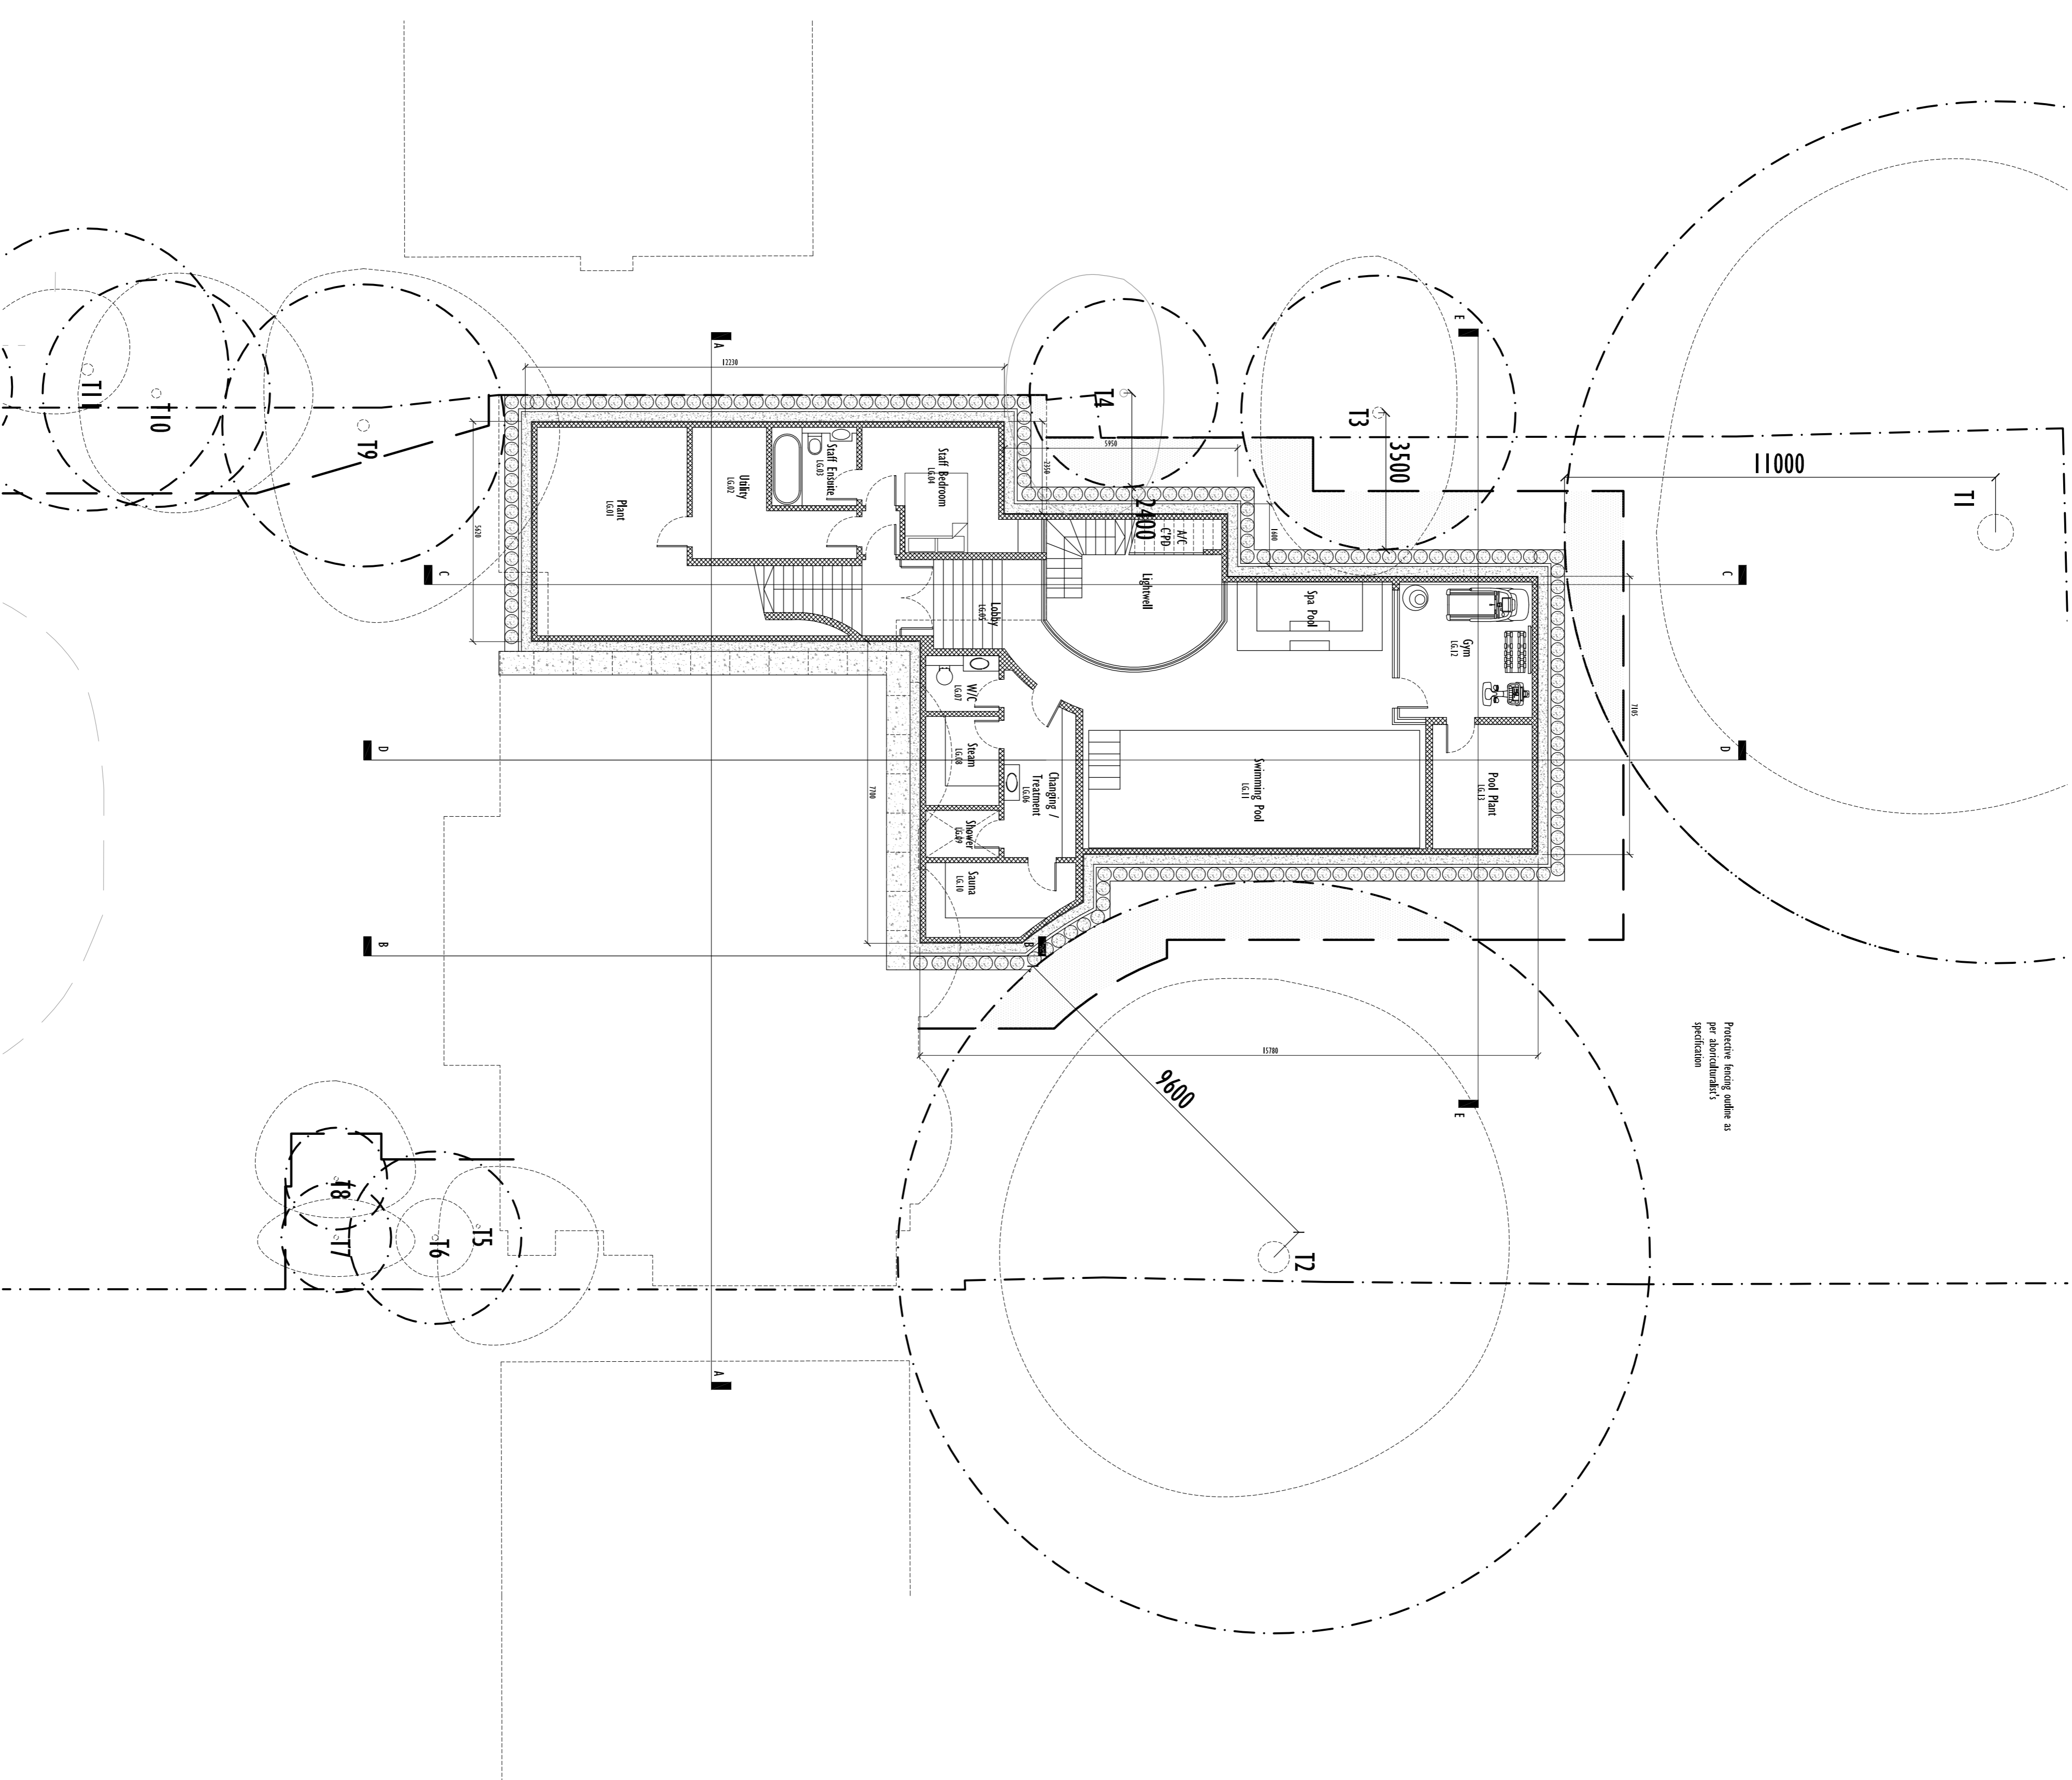


Proposed existing walls as per architectural specification

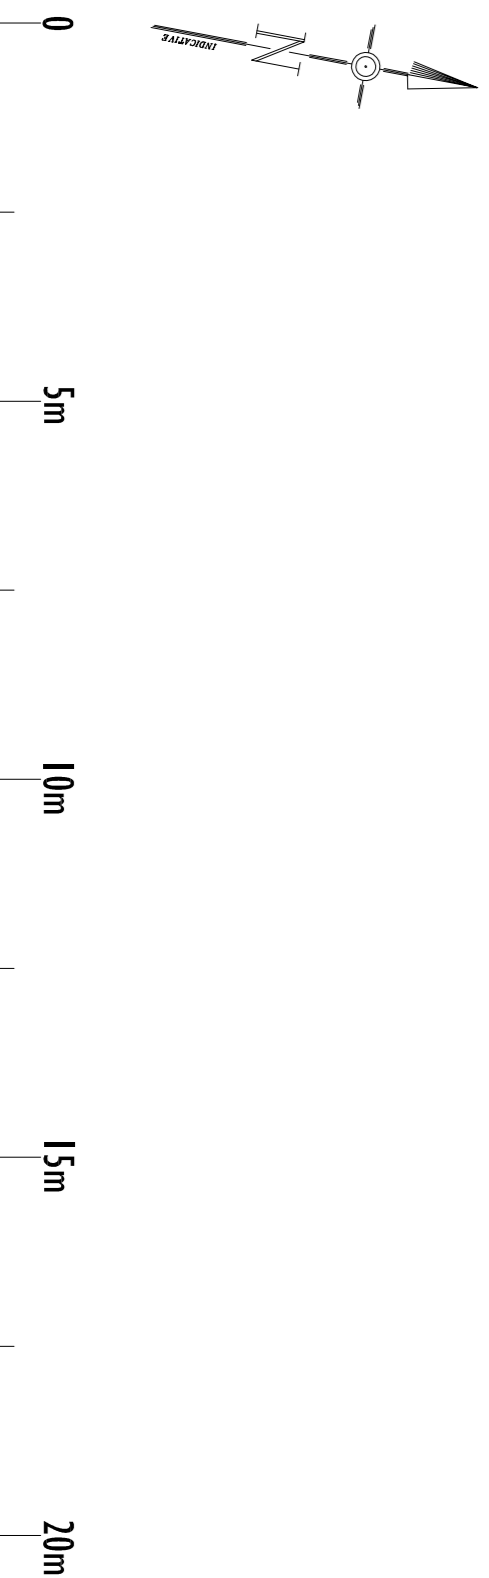

PROPOSED LOWER GROUND FLOOR SITE PLAN


13 INGRAM AVENUE, LONDON, NW11 6TG
1:100 @ A1 - 1:200 @ A3

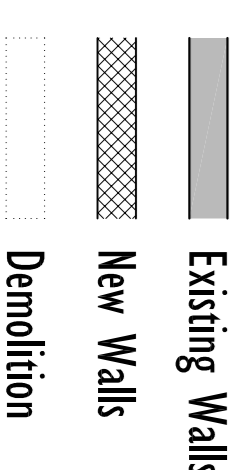

The drawing is protected under Copyright and as no person should copy or reproduce any part of this drawing for any purpose other than that for which it is provided, it is supplied without liability for any errors or omissions.
Do not scale from this drawing, all dimensions to be checked on site. All drawings subject to Statutory Authority Approval.

notes:

no:	date:
rev:	
<p>PLANNING</p>	
status:	
<p>W O L F F A R C H I T E C T S</p>	
<p>1 6 l a m b t o n p l a c e n o t t i n g h i l l l o n d o n w 1 1 2 5 h t e l 0 2 0 7 2 2 9 3 1 2 5 f a x 0 2 0 7 2 2 9 3 2 5 7 i n f o @ w o l f f a r c h i t e c t s . c o . u k</p>	
project:	No 13 Ingram Avenue London, NW11 6TG
dwg no:	1123-PL-310
rev no:	C
drawing title:	Proposed Ground Floor Plan
date:	03 Mar 2012
scale:	1:50

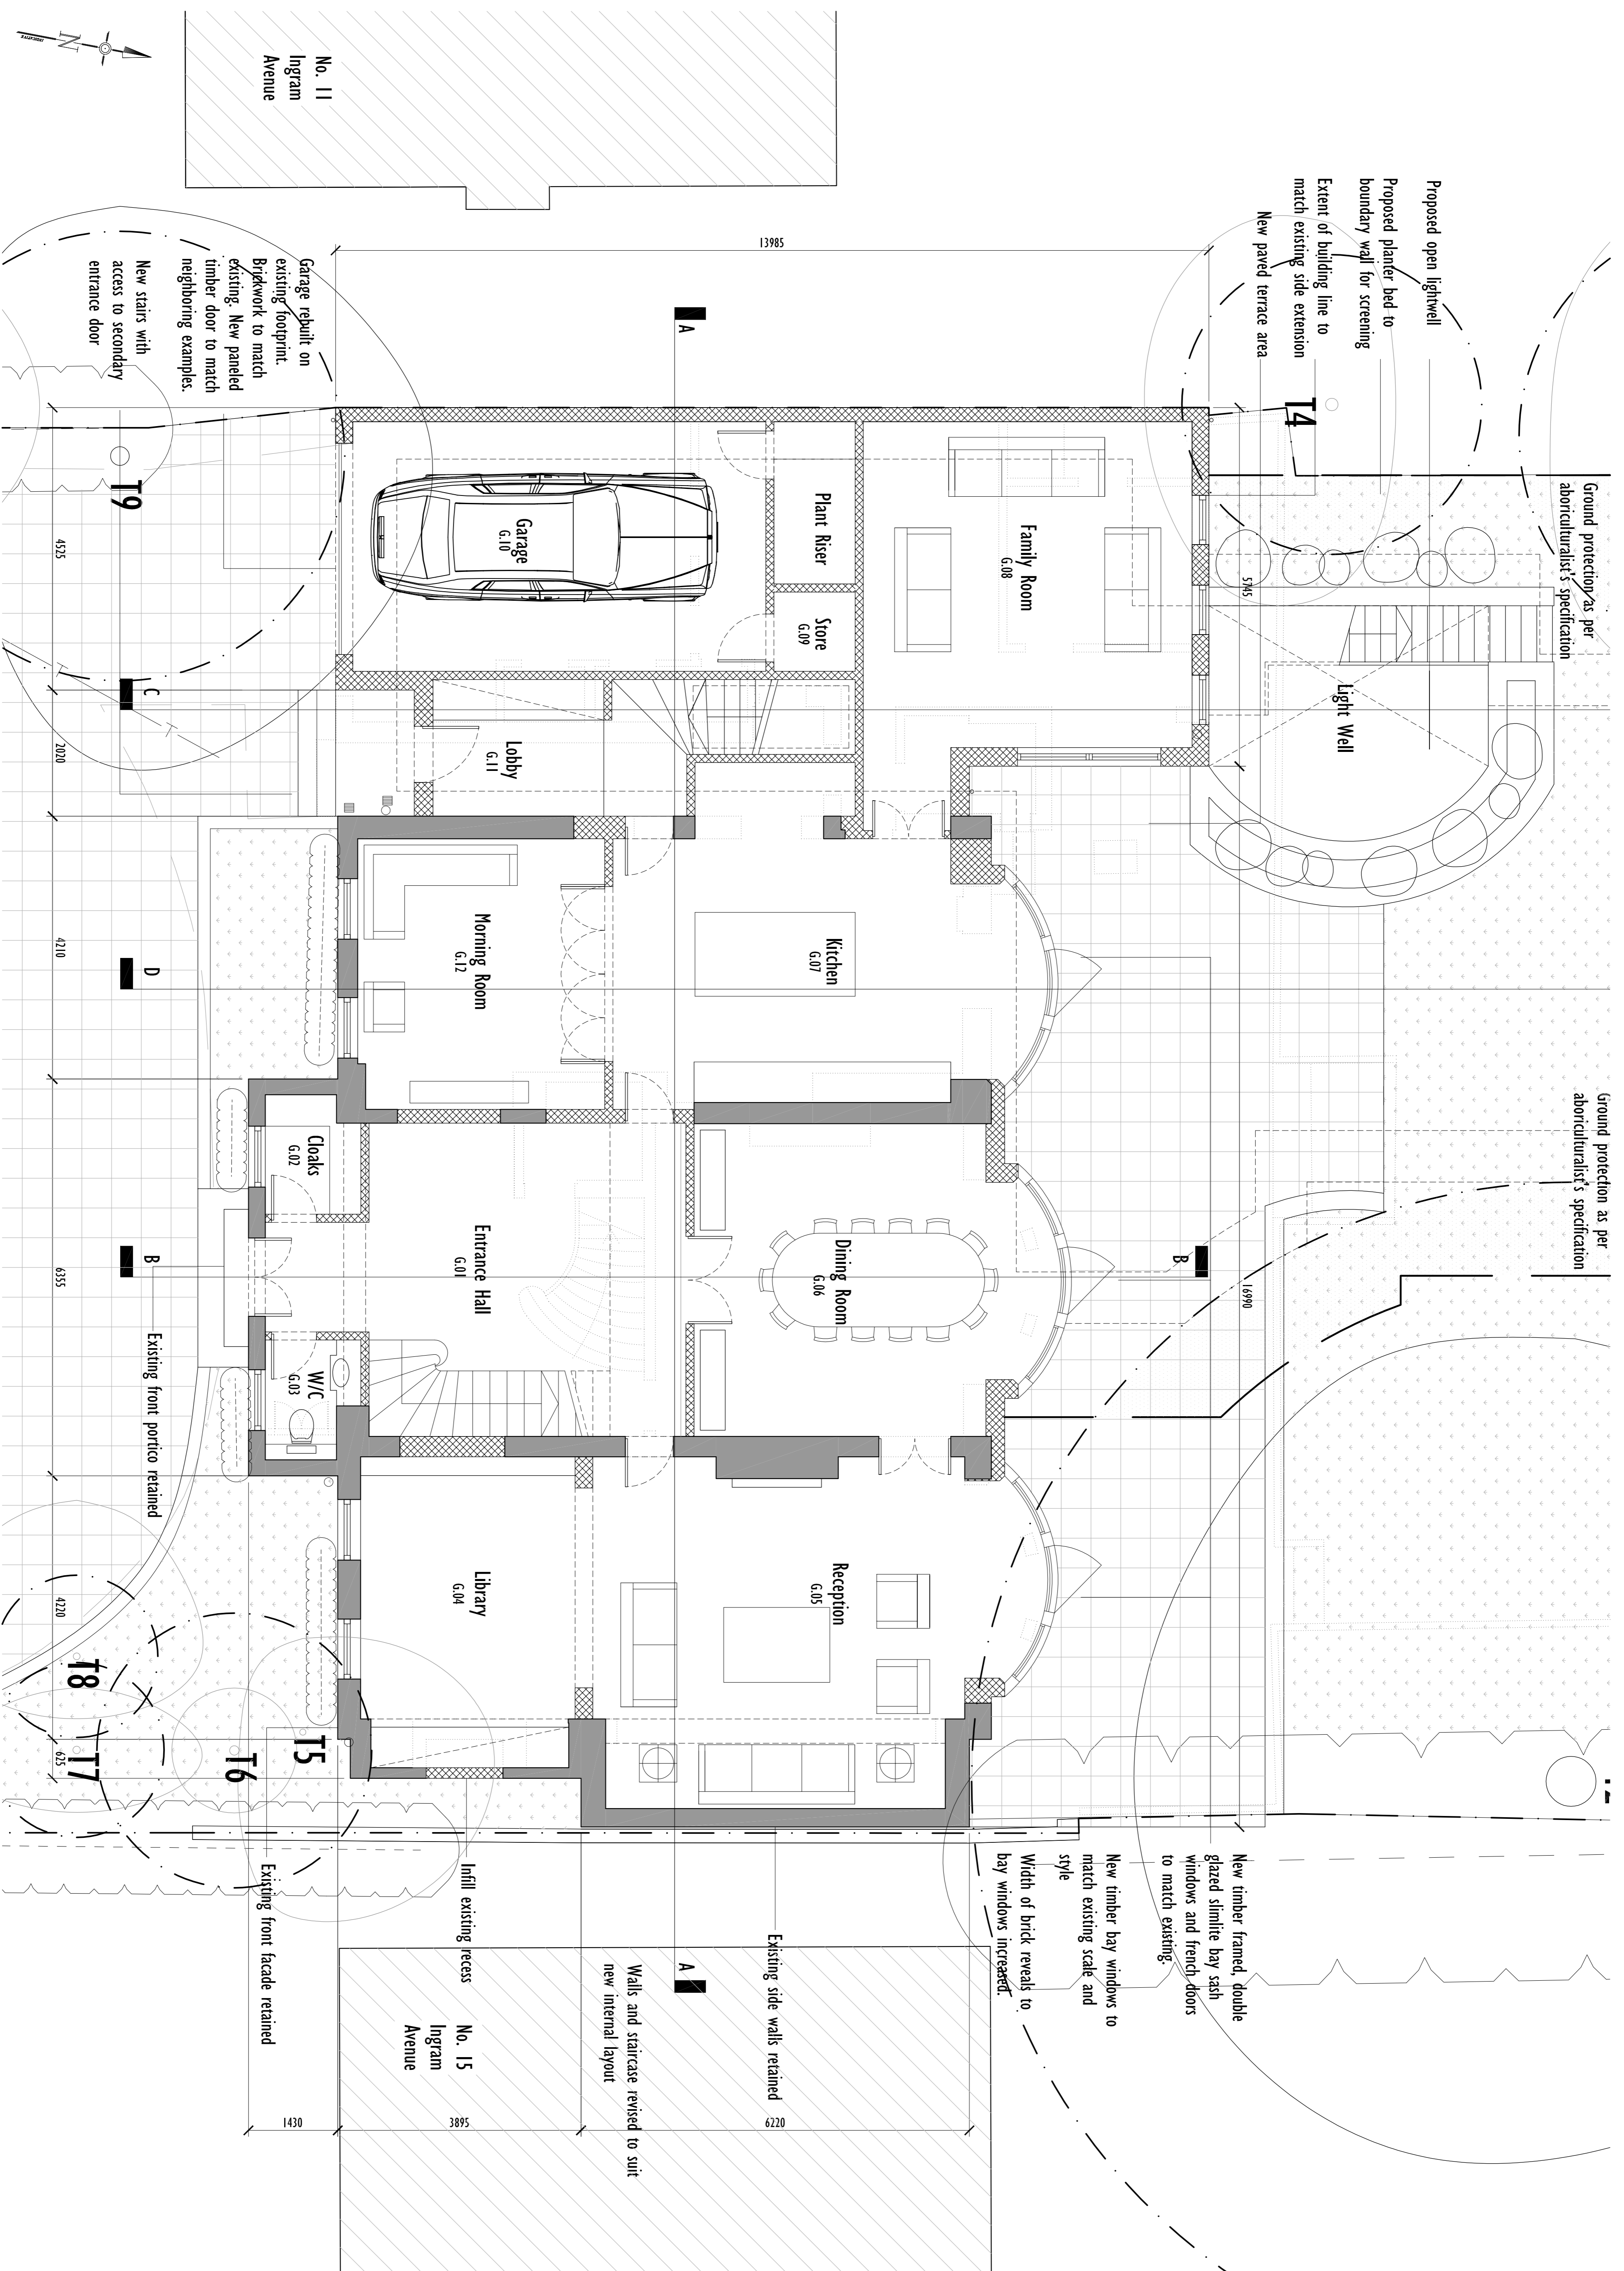

PROPOSED GROUND FLOOR PLAN
13 INGRAM AVENUE, LONDON, NW11 6TG
1:50 @ A1 - 1:100 @ A3

Existing Walls
New Walls
Demolition

The drawing is protected under Copyright and as no person should copy or reproduce any part of this drawing without the permission of the Architect. (Design Copyright Act, 1988)

This drawing must not be used for purposes other than that for which it is provided. It is supplied without liability for any errors or omissions.

Do not scale from this drawing. All dimensions to be checked on site. All drawings subject to statutory authority approval.

notes:


no:	B	MINOR AMENDMENTS	20.03.13
rev:	A	MINOR AMENDMENTS	18.10.12
date:	0	FIRST ISSUE	30.04.12

status: **PLANNING**

W O L F
A R C H I T E C T S

16 Lambton Place
London W11 2SH
Tel: 020 7229 3125
Fax: 020 7229 3257
info@wolffarchitects.co.uk



project:	No 13 Ingram Avenue London, NW11 6TG
dwg no:	1123-PL-311
rev no:	B
drawing title:	Proposed First Floor Plan
date:	03 Mar 2012
scale:	1:50

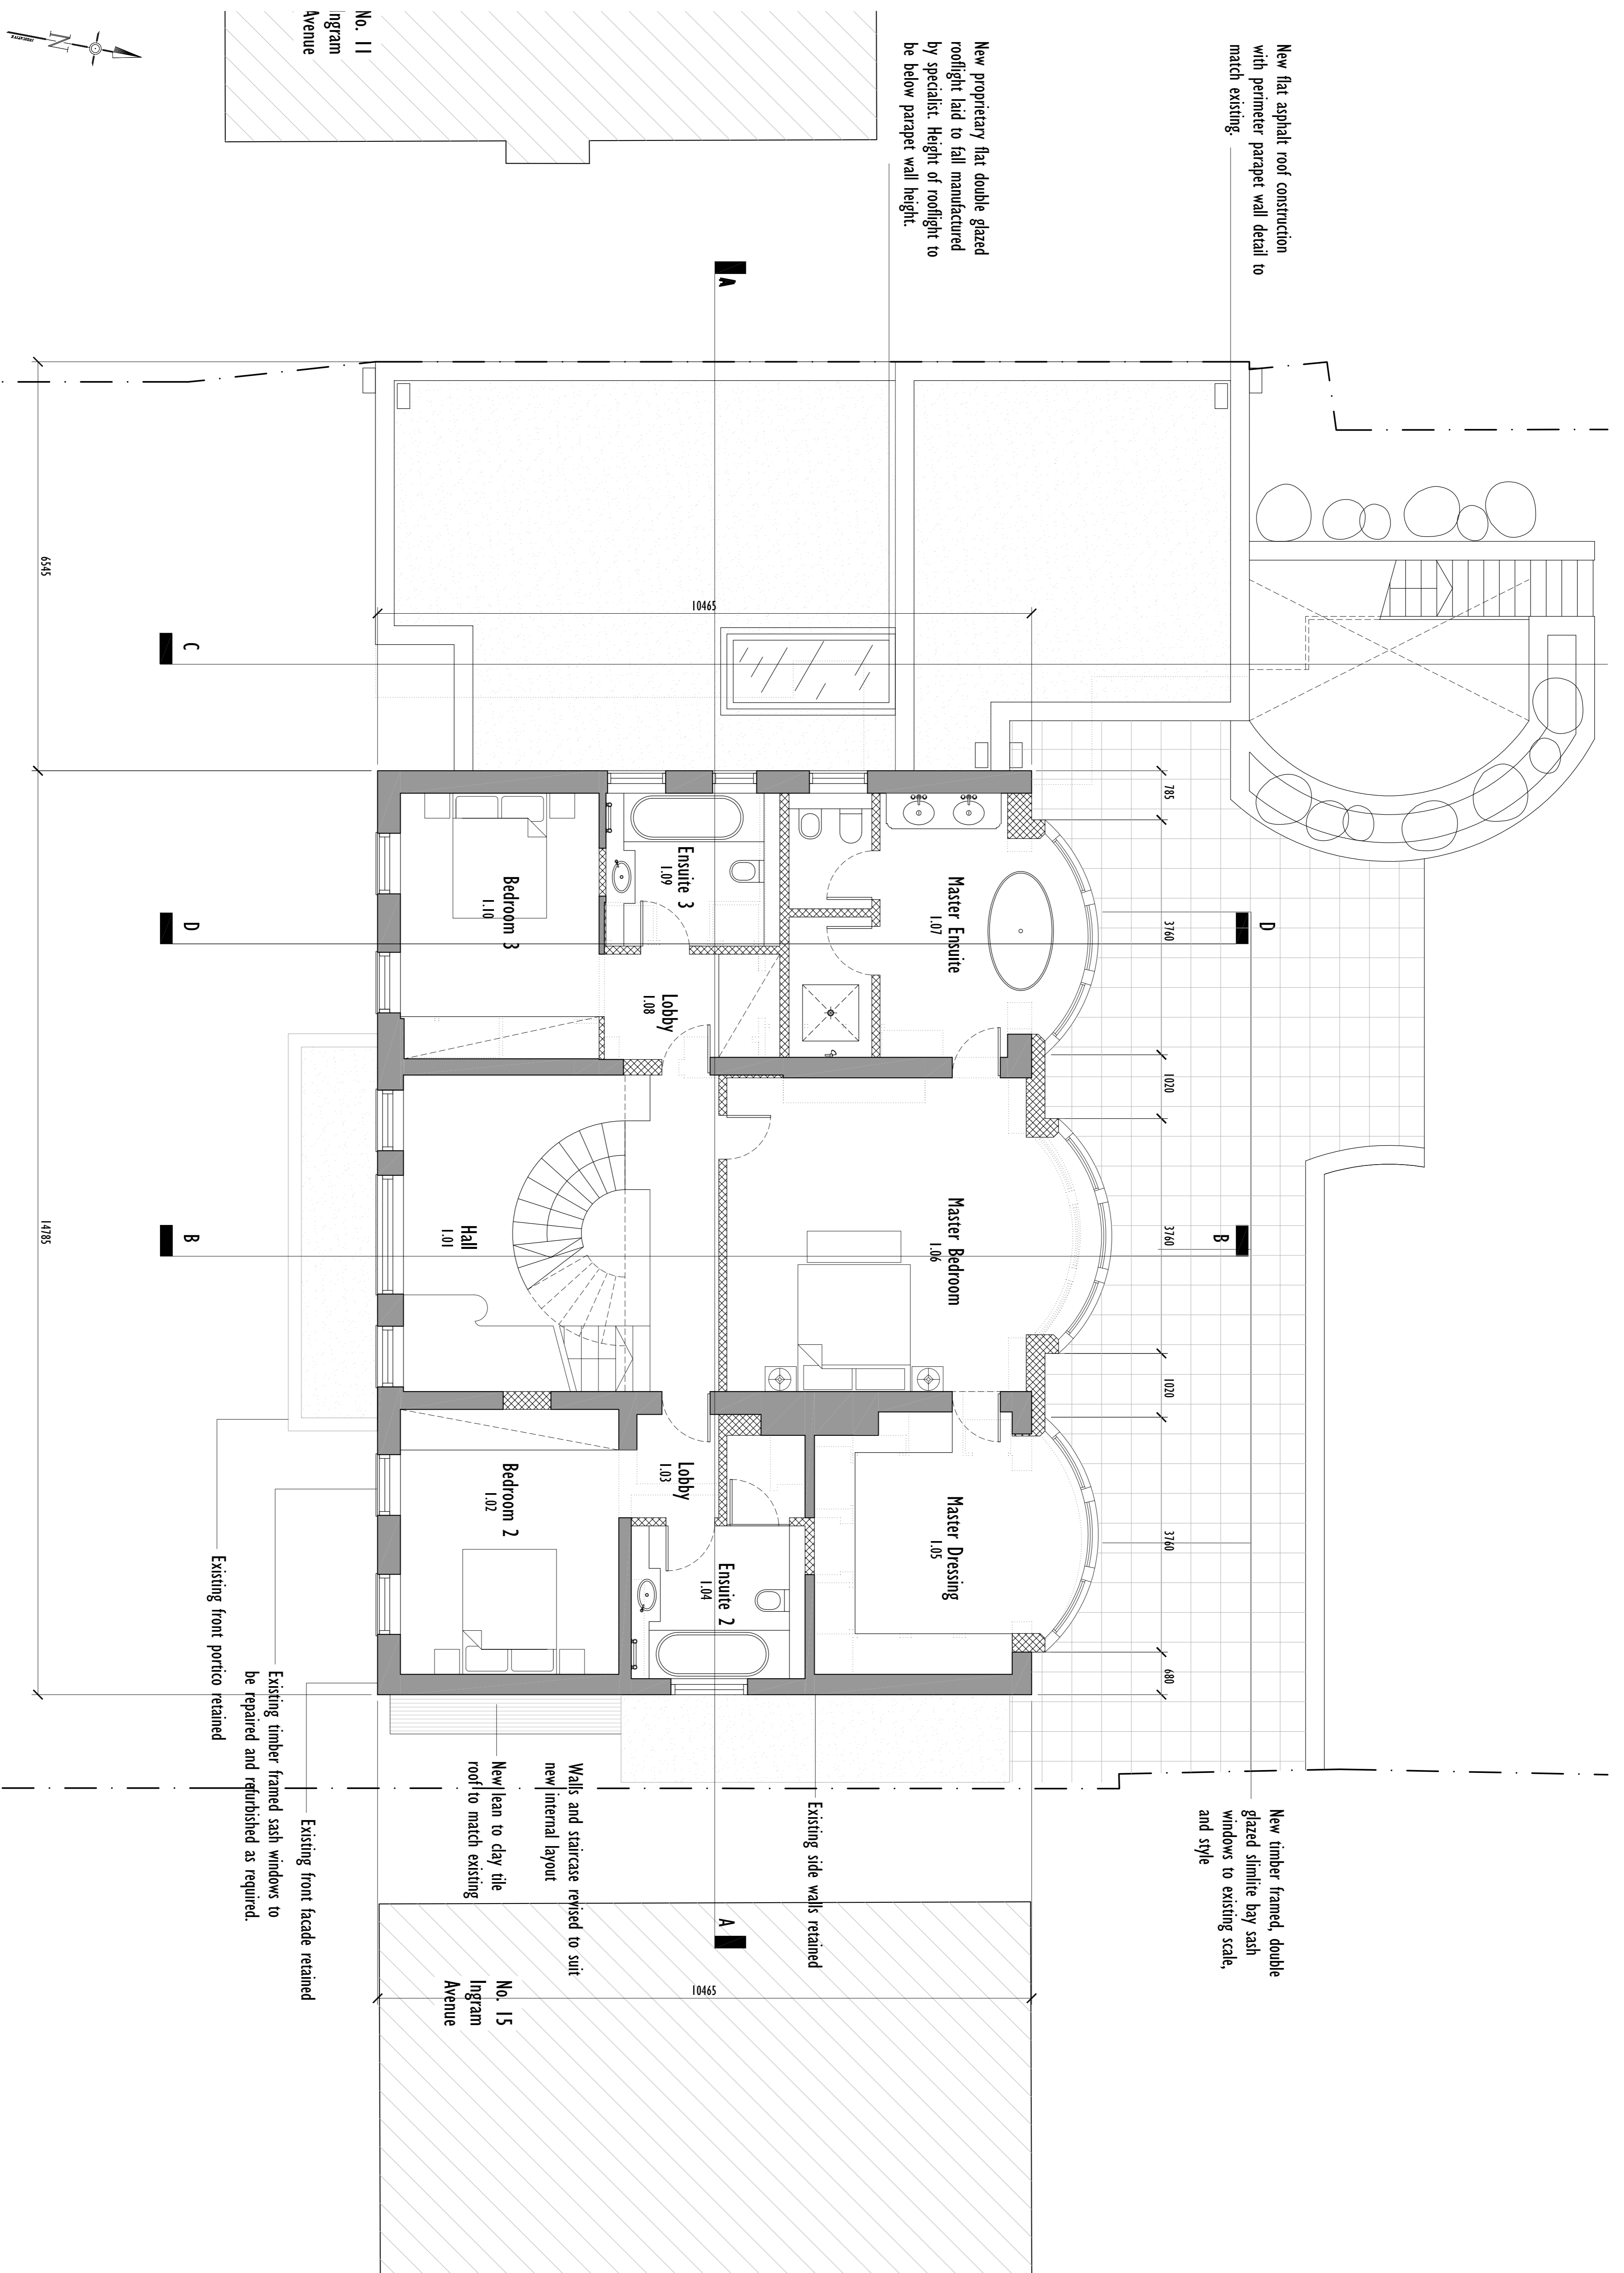

PROPOSED FIRST FLOOR PLAN

13 INGRAM AVENUE, LONDON, NW11 6TG

1:50 @ A1 - 1:100 @ A3

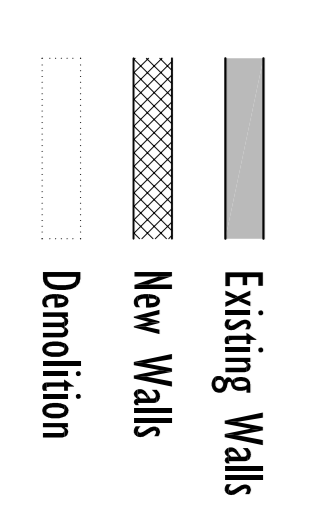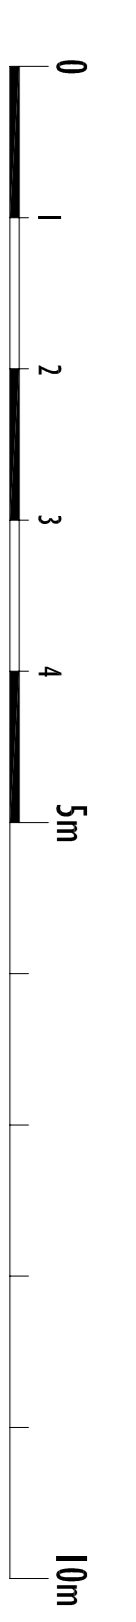

The drawing is protected under Copyright and as no person should
 any portion of this drawing be reproduced or copied without the
 permission of the Architect. (Design Copyright Act, 1988)
 This drawing must not be used for purposes other than that for
 which it is provided. It is supplied without liability for any errors
 or omissions.
 Do not scale from this drawing. All dimensions to be checked on
 site. All drawings subject to Statutory Authority Approval.

notes:


no:	20.03.13
rev:	18.10.12
date:	30.04.12
B MINOR AMENDMENTS A MINOR AMENDMENTS 0 FIRST ISSUE	

status: **PLANNING**


W O L F F
A R C H I T E C T S

16 Lambton Place
 London W11 2SH
 Tel: 02072293125
 Fax: 02072293257
 info@wolffarchitects.co.uk

project:	No 13 Ingram Avenue London, NW11 6TG
dwg no:	1123-PL-312
rev no:	B
drawing title:	Proposed Second Floor Plan
date:	03 Mar 2012
scale:	1:50

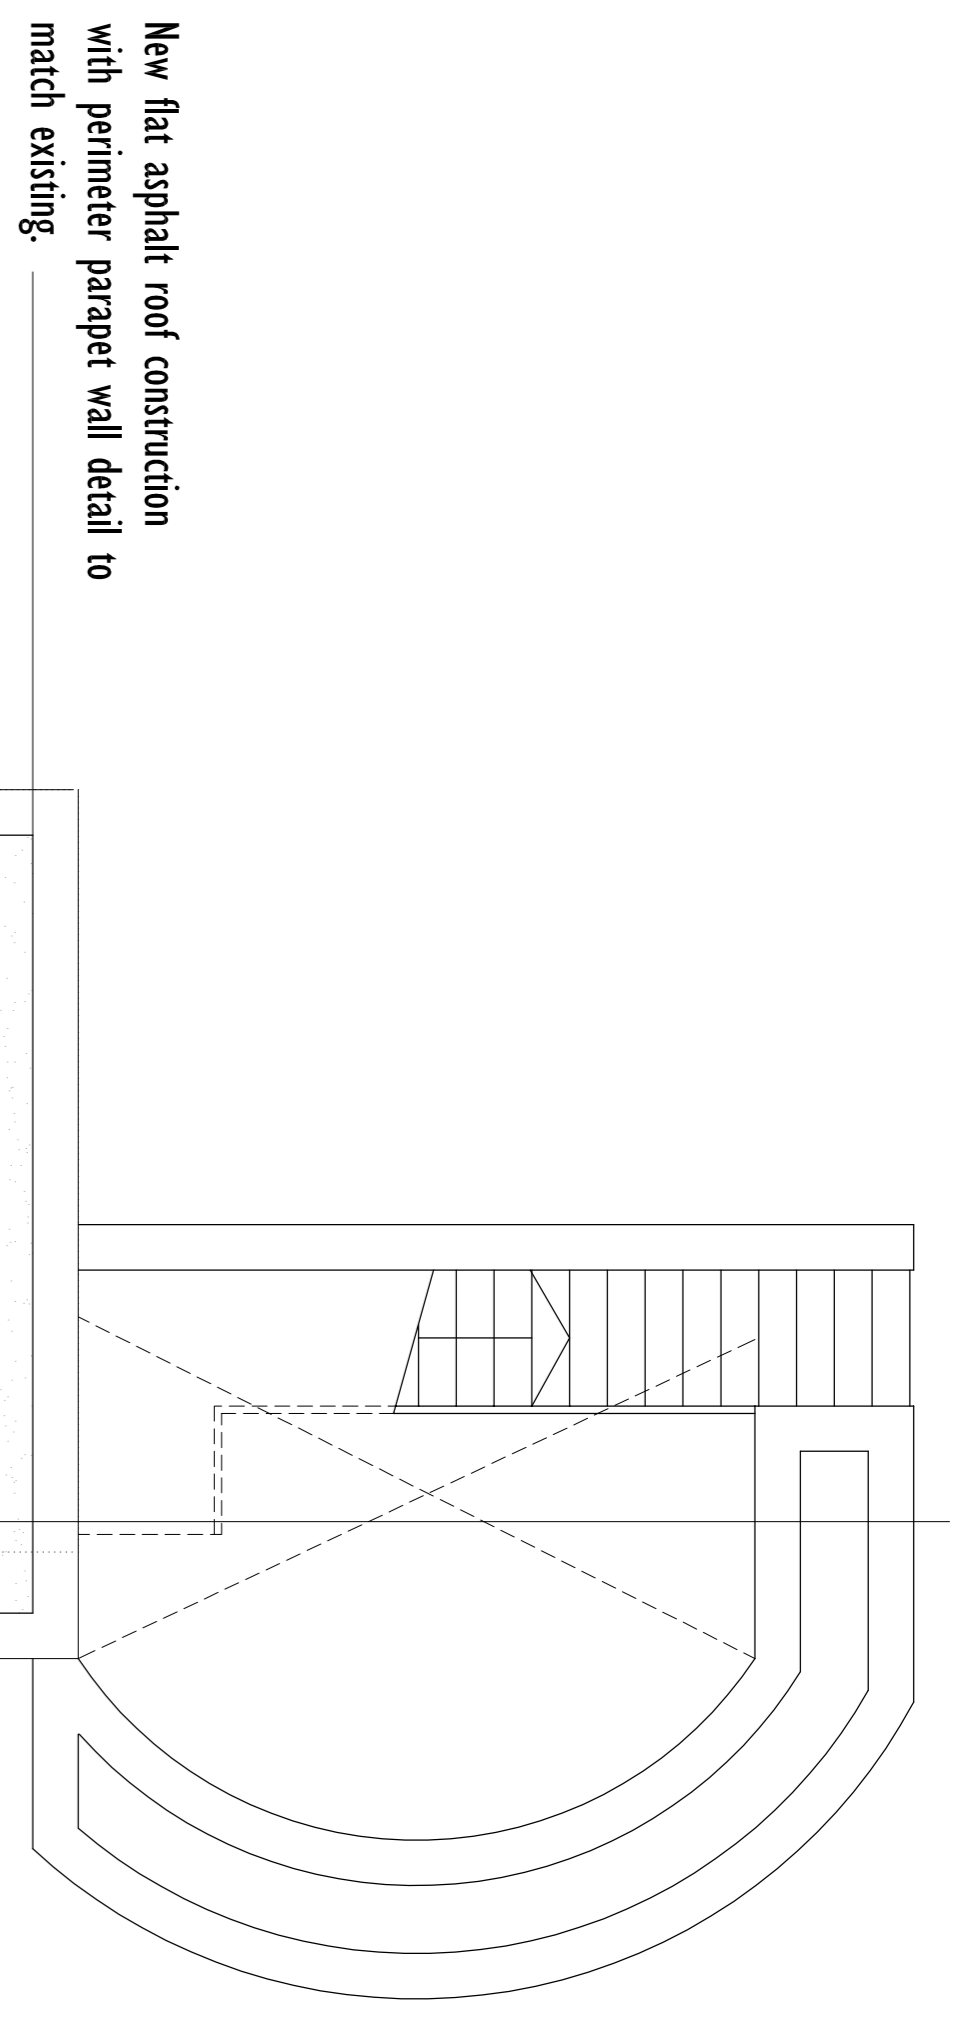



New flat asphalt roof construction with perimeter parapet wall detail to match existing.

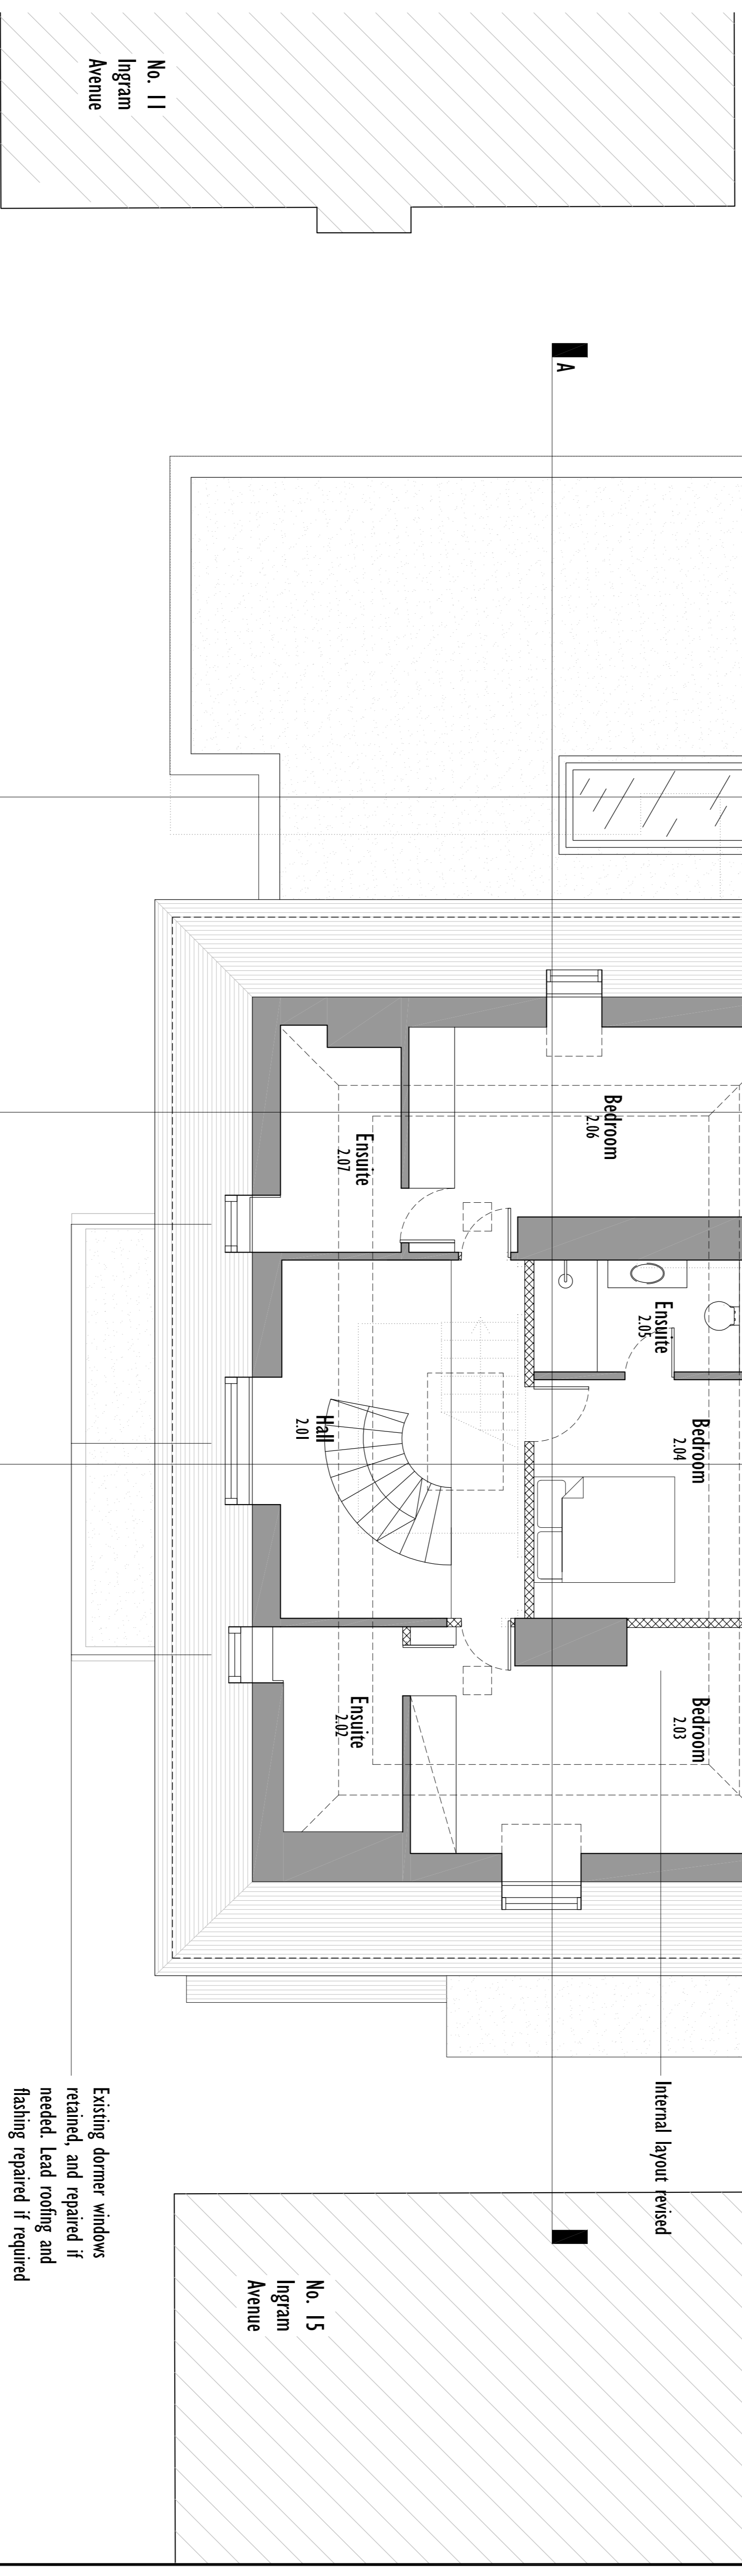

Existing dormer windows retained, and repaired if needed. Lead roofing and flashing repaired if required.

Internal layout revised

Existing dormer windows retained, and repaired if needed. Lead roofing and flashing repaired if required

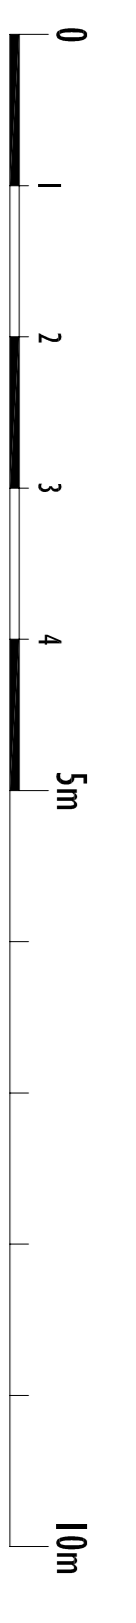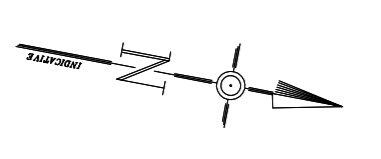

PROPOSED SECOND FLOOR PLAN
 1:50 @ A1 - 1:100 @ A3
 13 INGRAM AVENUE, LONDON, NW11 6TG

