


Masterplan

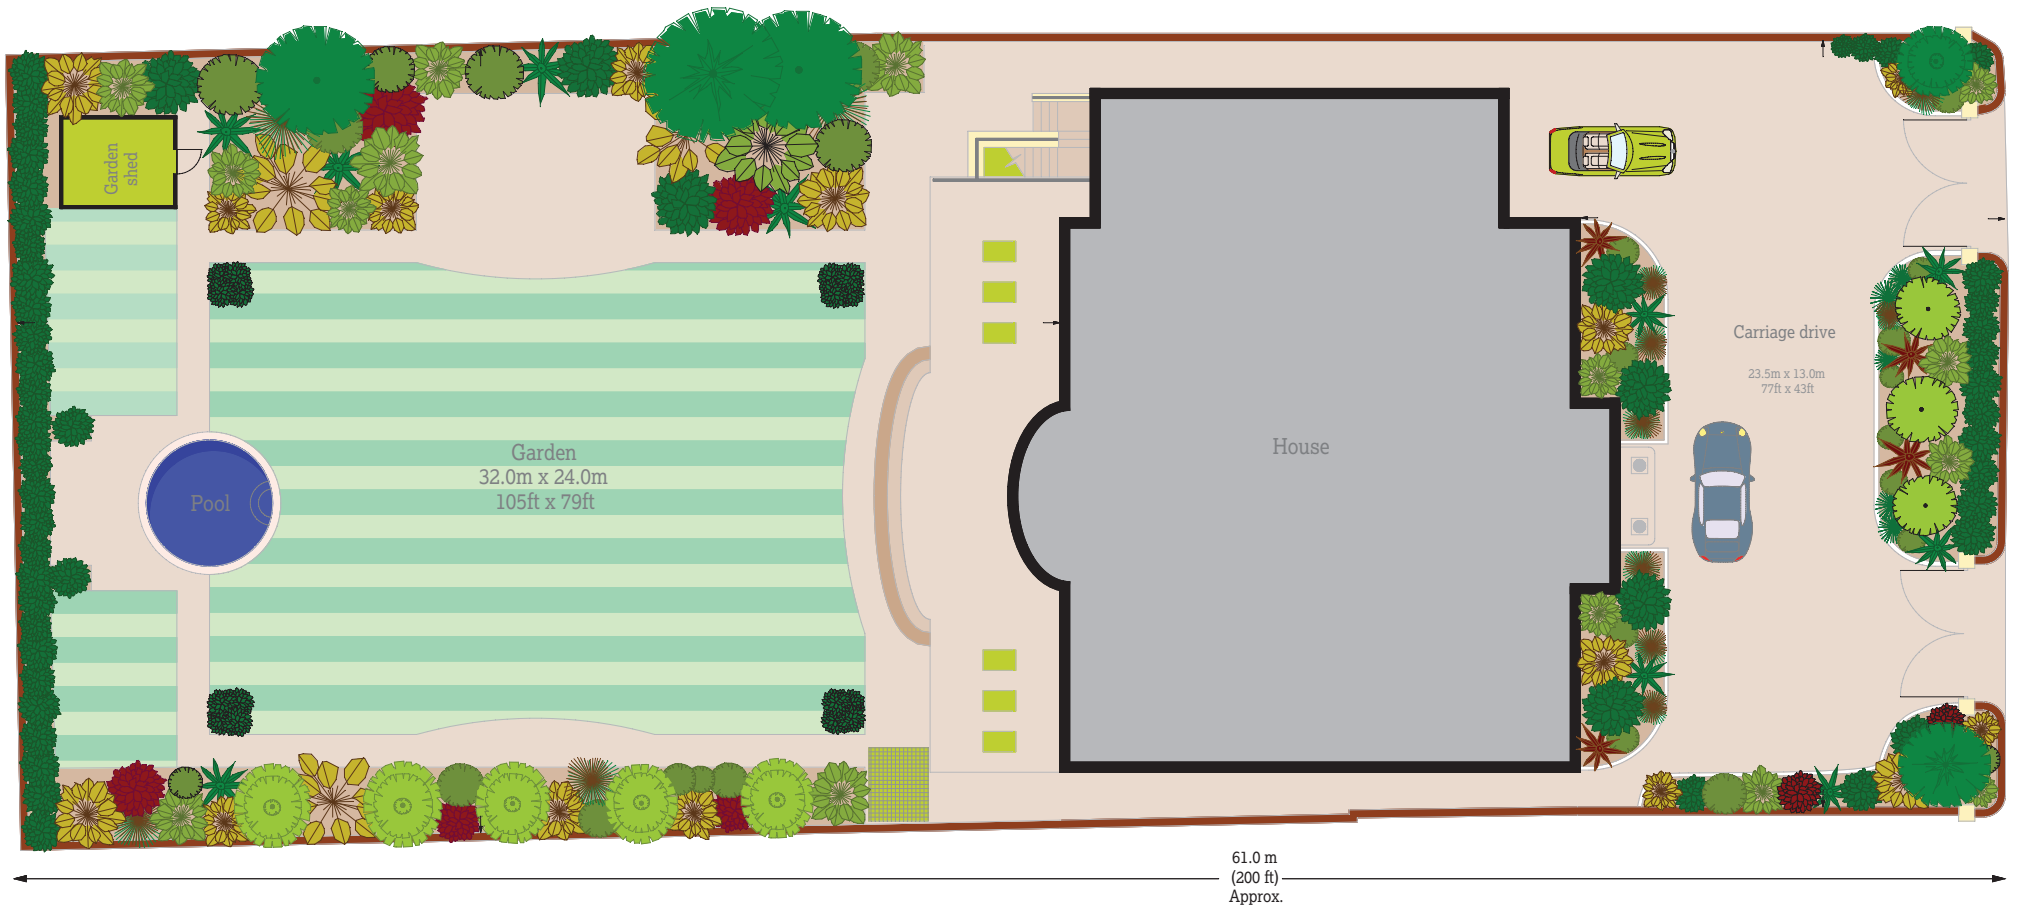

Approximate site area 0.36 Acres (1450 sq.m)
Approximate internal area 1393.5 sq.m (15000 sq.ft)
For identification purposes only. Not to scale.



Lower ground floor




For identification purposes only. Not to scale.



Ground floor




For identification purposes only. Not to scale.

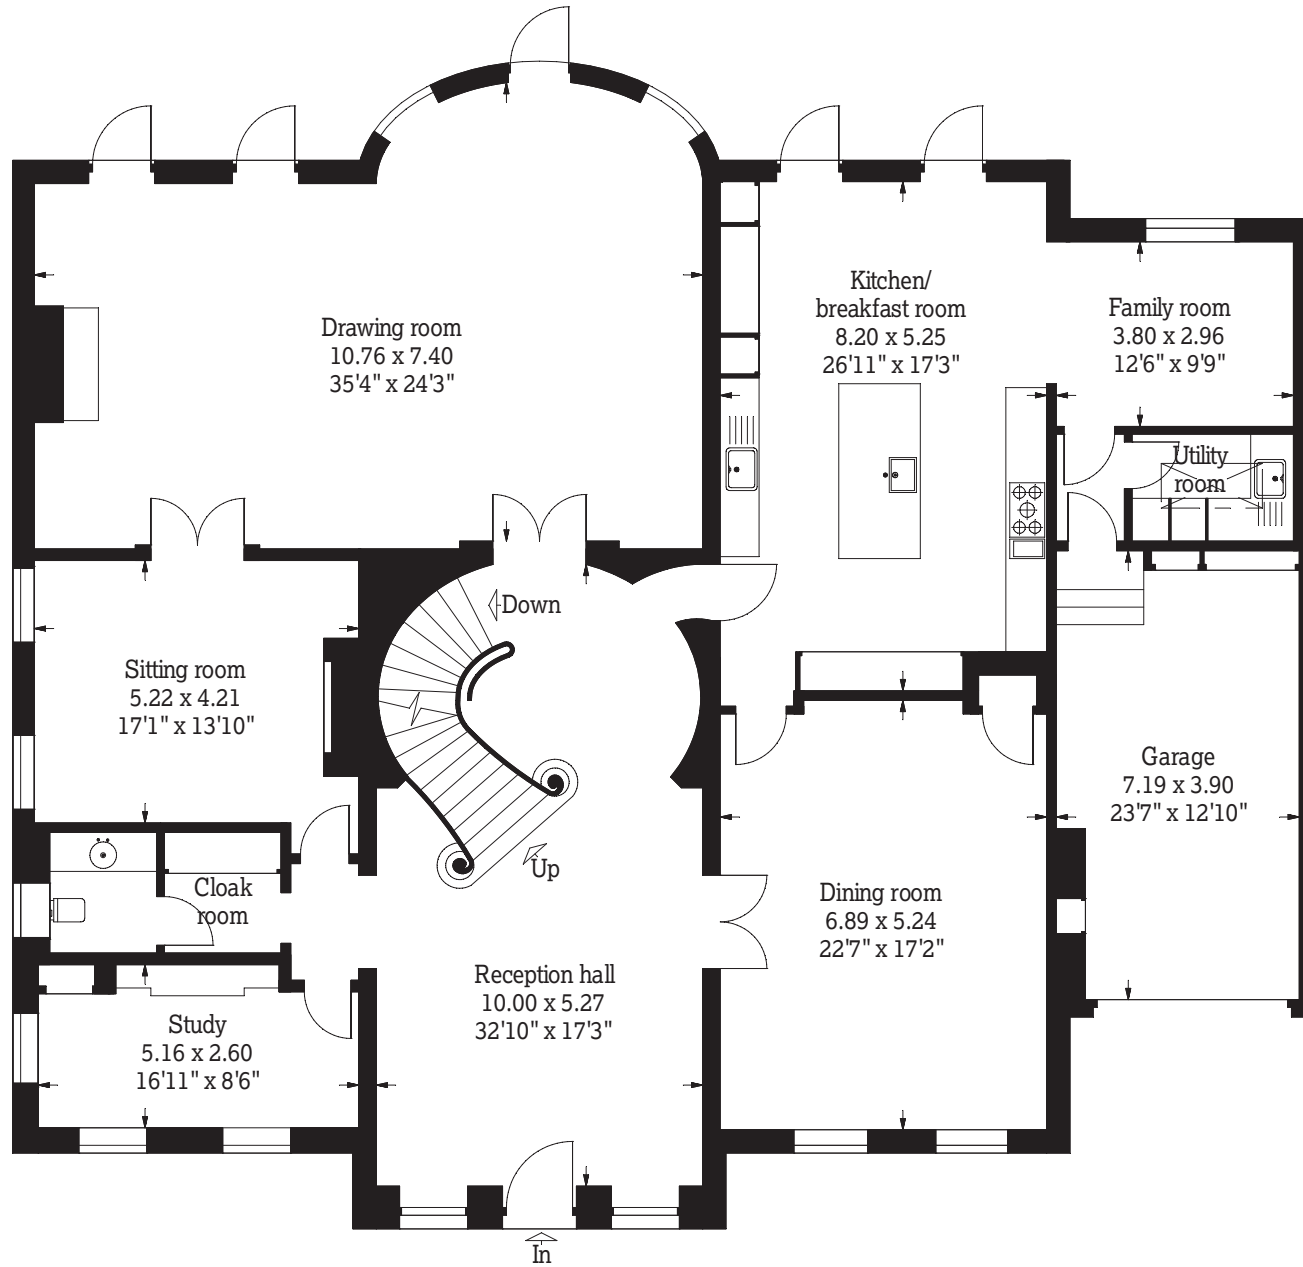

First floor



For identification purposes only. Not to scale.

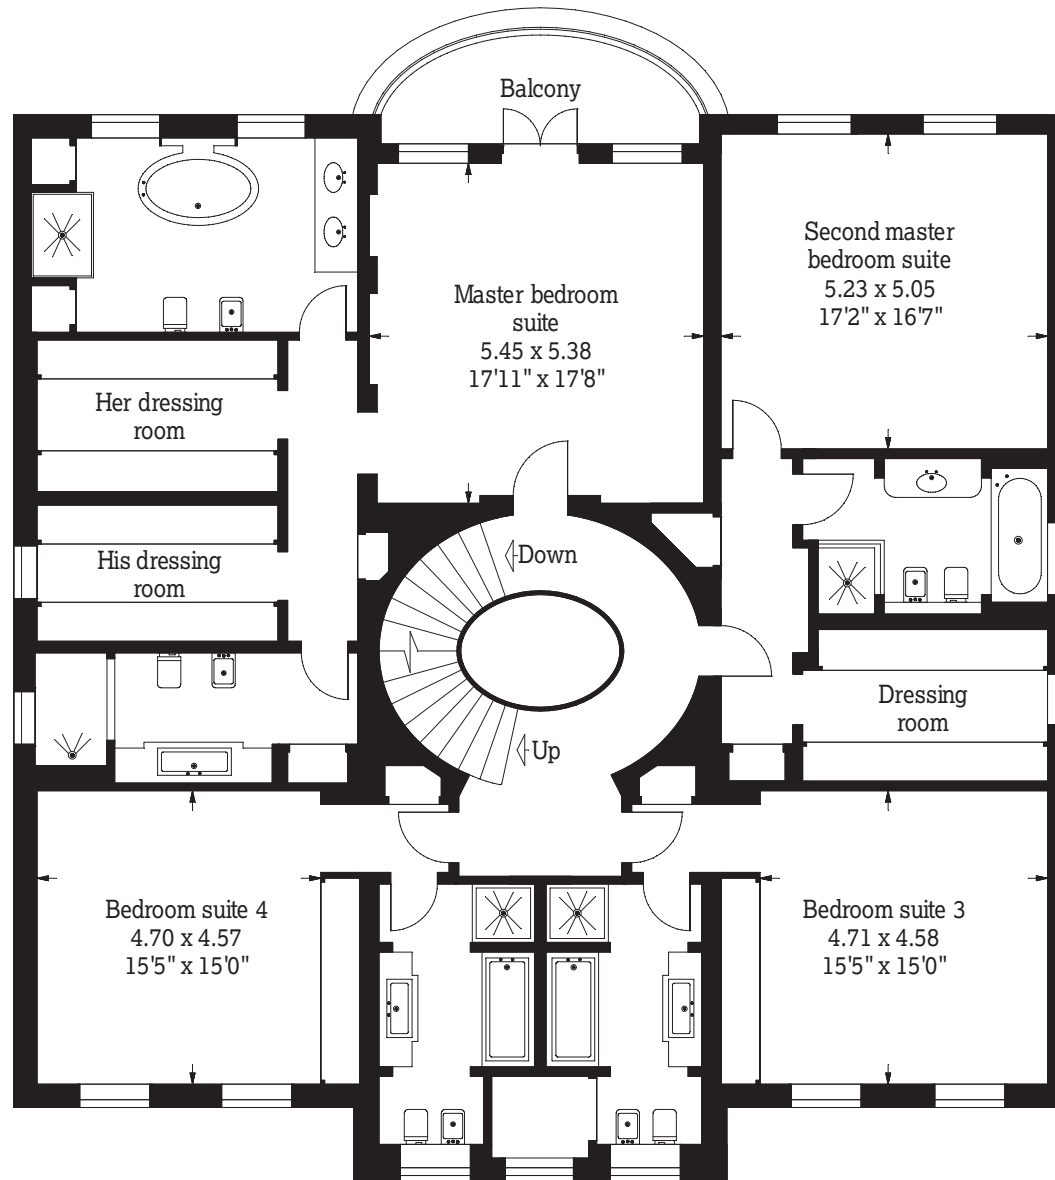

Second floor



For identification purposes only. Not to scale.

